



REVISIONS: REVISION FOR STAT COMMENTS 08/19/14 - 08/22/14

STORAGE BUILDING SITE PLAN

FOR

BLACK MARBLE REALTY TRUST

TAX MAP 216 LOT 24

FARMINGTON ROAD/ROUTE 11

& CRANE DRIVE

ROCHESTER, N.H.

AUGUST 2014

RECEIVED

SEP 22 2014

Planning Dept.

*Corrected 9/22/14
Submitted 10/8
Staff Plans*

SHEET INDEX

C-1	COVER	AS SHOWN
C-2	SITE PLAN	1" = 30'
C-3	CONSTRUCTION DETAILS	AS SHOWN

BLACK MARBLE REALTY TRUST
C/O SEACOAST MOTORCYCLES, INC.
P.O. BOX 1740


NO. HAMPTON, NH 03862-1740
(603) 330-3330

CIVIL ENGINEERS

NORWAY PLAINS ASSOCIATES, INC.
2 CONTINENTAL BOULEVARD
ROCHESTER, NEW HAMPSHIRE 03867
(603) 335-3948

FILE NO. 128 DRAWN BY: RBL
PLAN NO. C-2677 CHECK BY: RBL
P.E. NO. ### SCRD NO: D-###
DWG. NO. 13079/SP-1

NORWAY PLAINS ASSOCIATES, INC. SHEET COVER

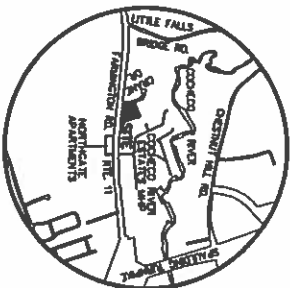

LEGEND

- PROPERTY LINE
- EXISTING TREE LINE
- EXISTING OVERHEAD WIRES
- EXISTING UNDERGROUND WIRES
- EXISTING WATER MAIN
- EXISTING SEWER MAIN
- EXISTING CHAIN LINK FENCE
- EXISTING DRAIN LINE
- EXISTING CONTAINMENT
- EXISTING WATER VALVE
- EXISTING UTILITY POLE
- EXISTING DRAIN MAIN HOLE
- EXISTING SEWER MAIN HOLE
- EXISTING CATCH BASIN
- EXISTING LIGHT FIXTURES
- PROPOSED GAS LINE
- PROPOSED UNDERGROUND ELECTRIC
- PROPOSED CONTAINMENT
- PROPOSED STONE CHECK DAM

FILE NO. 116 DRAWN BY: AHN/RRL
PLAN NO. C-2716 CHK'D BY: RRL
P.B. NO. 1111 SCRD NO. D-111
DWC NO. 14155/SP-1

FARMINGTON ROAD - NH ROUTE 11

CRANE DRIVE

TAX MAP 216, LOT 20

TAX MAP 216, LOT 23

TAX MAP 216, LOT 26

TAX MAP 216, LOT 25

TAX MAP 216, LOT 8

TAX MAP 216, LOT 7

TAX MAP 216, LOT 6



REVISIONS:
REVISIONS FOR STATE CHANGING 08/19/14 - 08/23/14

- THE PURPOSE OF THIS PLAN IS TO LOCATE THE ADJUNCTION OF A FINE-STRONG, 1540 SF, STORAGE BUILDING.
- OWNERS OF RECORD: BLACK MARBLE REALTY TRUST, INC. 500 SOUTH BROADWAY, SUITE 1100, NEW HAVEN, CT 06510-1100. P.O. BOX 1100, NEW HAVEN, CT 06510-1100. SCD NO. 0114, P.L. 12.
- TOTAL PARCEL AREA: MAP 216, LOT 24 4.02 ACRES
- PARCEL IS NOT LOCATED WITHIN ZONE A (URBAN FLOOD) AS SHOWN ON THE FLOOD HAZARD MAP, COUNTY OF ROCKESHER, NH.
- THE LOT IS BOUNDED BY THE MAINLINE WATER & SEWER SYSTEM.
- ADJUNCTION, HORIZONTAL AND VERTICAL, DATES - CITY OF ROCKESHER, NH.
- SOIL TYPES ARE NOT SHOWN, REQUESTED CONVEYANCE SPACE HAS - PROPOSED LOT SIZE, 3 TO 5 PERCENT ADJUST.
- THE SUBJECT PROPERTY IS IN THE ADJUNCTION PROTECTION DISTRICT.
- FOR MORE INFORMATION ABOUT THIS SITE, P.L.M., CONTACT THE CITY OF ROCKESHER PLANNING DEPARTMENT, 31 WINDYBELL ST., ROCKESHER, NH 03867. (603) 335-1136.

REFERENCE PLAN:
"SUBDIVISION OF LAND IN ROCKESHER, NH - ROCKESHER PARK" DATED 3/15/75 BY KUBALL CHASE CO., INC. RCD. © SCRD. PLAN NO. 27-59

- MAP-LOT ABUTTER
- 216-22-24 BLACK MARBLE REALTY TRUST & SEACAST MOTORCYCLES INC.; P.O. BOX 1740, NEW HAVEN, CT 06510-1740. SCD NO. 0114, P.L. 12.
 - 216-6 CASCADIA RE HOLDINGS LLC; P.O. BOX 1598, ROCKESHER, NH 03866-1598. SCD NO. 0114, P.L. 12.
 - 216-7 PLOAK'S INVESTMENT PROPERTIES LLC; 80 FARMINGTON RD # 400; ROCKESHER, NH 03867-4327
 - 216-8 NEWPORT PARTNERS LLC; P.O. BOX 1898, ROCKESHER, NH 03866-1898
 - 216-20 FLORENCE REALTY ACQUISITION LLC; 47 FARMINGTON RD STE 1; ROCKESHER, NH 03867
 - 216-25 DONALD & DONNE 33 TOY C/D TOYS MANUFACTURED HOUSING, 15 MASHOBA DRIVE, ROCKESHER, NH 03867

SITE REVIEW APPROVAL

WHETHER OR NOT OTHERWISE EXPRESSLY RECITED ON THIS SITE REVIEW PLAN, THE SITE REVIEW APPROVAL, GRANTED IS CONDITIONED ON FAITHFUL AND DILIGENT REPRESENTATIONS MADE REGARDING SUCH MATTERS AS USE, NUMBER OF EMPLOYEES, DRAINAGE, CONSTRUCTION, ETC. AS WELL AS ALL OTHER TERMS, CONDITIONS, PROVISIONS, REQUIREMENTS AND COVENANTS OF THE SITE REVIEW PLAN. THE CITY OF ROCKESHER, NH, HAS REVIEWED THE SITE REVIEW PLAN AND HAS APPROVED ANY VARIATION FROM THE PROPOSAL AS APPROVED MAY ALSO REQUIRE THE SUBMISSION AND APPROVAL OF A NEW SITE REVIEW APPLICATION.

SITE PLAN
FARMINGTON ROAD/
ROUTE 11
& CRANE DRIVE
ROCKESHER, NH
STRAFFORD COUNTY
FOR
BLACK MARBLE
REALTY TRUST
AUGUST 2014

REVISION DATE
08/25/14

SHEET C-1

Called 9/22/14

PERMANENT VEGETATION:

3. SEEDS OF THE TESTED PLOT AND SEEDS OF CONTROL PLOTS SHOULD BE PLANTED IN THE SAME MANNER AND AT THE SAME TIME IN SELECTION PLOTS, DIVISIONS, AND SEEDLOT PLOTS.
4. GRAIN AS REQUIRED FOR THE ACCESS OF EQUIPMENT FOR SEEDING PLOTIZATION, SEEDING, AND/OR APPLICATION, OR SUCH EQUIPMENT.
5. RAINFALL SHOULD BE RECORDED FROM THE SEEDLOT AREA.
6. ON PLANTS 410 OR THEREAFTER, THE FINAL PREPARATION SHOULD INCLUDE THE SEEDLOT AREA AND THE SEEDLOT AREA TO THE DIRECTION OF THE SEEDLOT TO CATCH SEED AND RECORD RAINFALL.

PERMANENT VEGETATION SEEDING RECOMMENDATIONS

USE	WATERSHED	SPRINGS	URS./ACRE	URS./1,000-SQ
FIELD CROPS AND PASTURE AND DEVELOP.	A	TALL TREES ORCHARD RED TOTAL	20 20 42	0.45 0.45 0.90
HAYFIELDS, BURNING SUGARCANE AND OTHERS CORNED BARN CLOVER BARN	A	TALL TREES ORCHARD RED TOTAL	20 20 42	0.45 0.45 0.90
PLANT, FISH AND BIRDS AND LOW WATER UNIVERSITY SITES	A	TALL TREES ORCHARD RED TOTAL	20 20 42	0.45 0.45 0.90
RAV. AREAS AND AERIAL RESULTS (700- 5000 YRS)	F	ORCHARD RED NONWATER TOTAL	50 100	1.15 1.15 2.30

TEMPORARY VEGETATION SEEDING RECOMMENDATIONS

[illegible]

TEMPORARY VEGETATION:

- [illegible]

SOIL STOCKPILE PRACTICES:

1. LOCATE AND DISINFECT A MINIMUM OF 50-171, 174 AND 175, 176 AND 177, 178 AND 987,

WINTER STABILIZATION & CONSTRUCTION PRACTICES:

- [illegible]

DUST CONTROL PRACTICES:

1. APPLY DUST CONTROL MEASURES AS NECESSARY TO MAINTAIN CONTROL OF DUST ON SITE.
2. WATER APPLICATIONS:
 - A) WATERED EXPOSED SOIL SURFACES PERIODICALLY WITH ADEQUATE WATER TO CONTROL DUST.
 - B) AVOID EXCESSIVE APPLICATION OF WATER THAT WOULD RESULT IN EXCESSIVE EROSION AND SUBSEQUENT DEPOSITION IN NATURAL WATERSHEDS.
3. SLOPE APPLICATIONS:
 - A) COVER SURFACE WITH CRUSHED OR COARSE GRAVEL.

CONSTRUCTION PHASING:

- [illegible]

**PROJECT SPECIFIC
CONSTRUCTION PHASING:**

- [illegible]

EROSION CONTROL

FARMINGTON ROAD/
ROUTE 11
& CRANE DRIVE
ROCHESTER, NH
STRAFFORD COUNTY

BLACK MARBLE
FOR REALTY TRUST
AUGUST 2014

AUGUST 2014

REVISION DATE

SHEET C-2

FILE NO.	116	DRAWN BY:AHN/RRL
PLAN NO.	C-2716	CHK'D BY: RRL
F.B. NO.	###	SCRD NO: D-###
DWG. NO.	14135/SP-1	

**STONE CHECK DAM
INSTALLATION DETAIL,
NOT TO SCALE**

ASSOCIATES,

H.Z.U.


SHEET C-2



PAVEMENT SECTION THICKNESS TABLE

MATERIAL	EXISTING PAVED AREAS	NEW PAVED AREAS
A. WEARING COURSE, (HWOOT 403.11)	WATCH EXISTING	WATCH EXISTING
B. BINDER COURSE, (HWOOT 403.11)	WATCH EXISTING	WATCH EXISTING
C. CRUSHED GRAVEL, (HWOOT 304.3)	EXISTING	EXISTING
D. BANK RUN GRAVEL, (HWOOT 304.3)	EXISTING	EXISTING

- PAVEMENT CROSS-SECTION NOTES:
1. IN AREAS OF EXISTING PAVEMENT, THE FULL SECTION ABOVE DOES NOT NEED TO BE CONSTRUCTED PRIOR TO RE-PAVING. THE SECTION ONLY NEEDS TO BE CONSTRUCTED TO MEET THE ABOVE CROSS-SECTION WIDTH REQUIREMENT.
 2. BANK RUN GRAVEL SHALL BE INSTALLED IN MAXIMUM 8' PCH LFTS WITH A MINIMUM OF 50% MINIMUM PROPORTION DENSITY TO A DEPTH OF 12' INCHES.
 3. CRUSHED GRAVEL SHALL BE INSTALLED IN MAXIMUM 4' PCH LFTS AND BE COMPACTED TO 95% MINIMUM PROPORTION DENSITY TO FULL DEPTH.

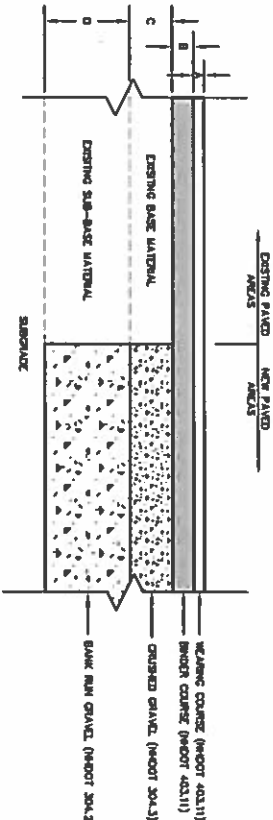

REPORT ITEM 304.2 (GRAVEL) GRAVEL REQUIREMENTS, SPECIFICATIONS, AND TOLERANCES AT REPORT

SIZE DESIGNATION	WEARING COURSE	BINDER COURSE	CRUSHED GRAVEL	BANK RUN GRAVEL
3" MIN	3" MIN	3" MIN	3" MIN	3" MIN
NO. 200	0-12%	0-12%	0-12%	0-12%

GRAVEL SHALL CONTAIN NO PARTICLES OF ROCK EXCEEDING 5% INCHES IN ANY DIMENSION.


CRUSHED GRAVEL SHALL CONTAIN NO PARTICLES OF ROCK EXCEEDING THREE INCHES IN ANY DIMENSION.

REPORT ITEM 304.3 (CRUSHED GRAVEL) GRAVEL REQUIREMENTS, SPECIFICATIONS, AND TOLERANCES AT REPORT

SIZE DESIGNATION	WEARING COURSE	BINDER COURSE	CRUSHED GRAVEL	BANK RUN GRAVEL
3" MIN	3" MIN	3" MIN	3" MIN	3" MIN
NO. 200	0-12%	0-12%	0-12%	0-12%

PAVEMENT CROSS-SECTION

NOT TO SCALE

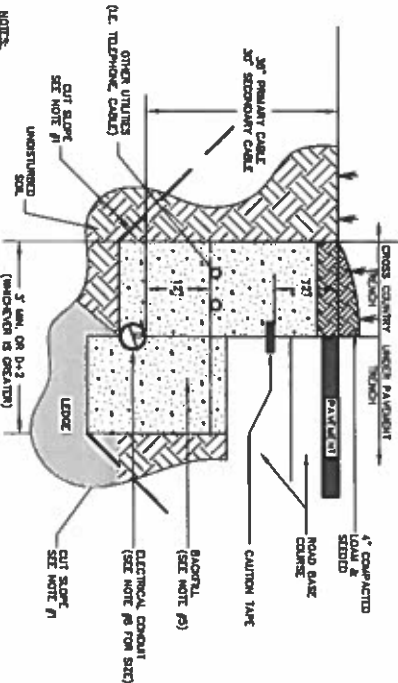


- NOTES:
1. ALL NON-METALLIC CONDUIT AND FITTINGS SHALL BE ELECTRICAL GRADE, SCHEDULE 40 PNC, AND SHALL CONFORM TO THE APPLICABLE SECTION OF MHA 102-1000 AND BE 1/2" LUSTED. ONLY GALV-CLAD CONDUIT WILL BE ACCEPTED. ANY CONDUIT SHALL BE INSTALLED IN A TRENCH DEEPER THAN 18" AND BE PROTECTED BY A 12" MIN. THICK CONCRETE SLAB. ALL PVC JOINTS MUST BE GASKETED. STEEL FITTINGS SHALL BE SEaled WITH COMPOUND.
 2. ALL 90 DEGREE SWEDGES WILL BE MADE USING RIBBED GALV-CLAD STEEL WITH A MINIMUM WIDTH OF 36 INCHES FOR PRIMARY DRAINAGE.
 3. A 10-FOOT HORIZONTAL SECTION OF RIBBED GALV-CLAD STEEL CONDUIT WILL BE REQUIRED AT EACH SWEDGE UNLESS IN THE EVENT OF A SWEDGE BEING MADE IN A TRENCH DEEPER THAN 18" AND BE PROTECTED BY A 12" MIN. THICK CONCRETE SLAB.
 4. THE CONDUIT SHALL BE INSTALLED IN A TRENCH DEEPER THAN 18" AND BE PROTECTED BY A 12" MIN. THICK CONCRETE SLAB.
 5. BACLOTT SHALL BE MADE WITH EXHAUSTED MATERIAL OR COMPAK-SEAL UNLESS MATERIAL IS EXHAUSTED UNLESS BY PNC.
 6. BACLOTT SHALL BE MADE WITH EXHAUSTED MATERIAL OR COMPAK-SEAL UNLESS MATERIAL IS EXHAUSTED UNLESS BY PNC.
 7. A SURFACE FULL STRENGTH CURB OF 200 POUNDS OF FULL STRENGTH SHALL BE INSTALLED IN THE CONDUIT BEFORE PNC IS PLACED. THE CURB SHALL BE 18" HIGH AND 12" WIDE. THE CURB SHALL BE INSTALLED IN THE CONDUIT BEFORE PNC IS PLACED.
 8. ROUTING OF THE CONDUIT AND INSPECTION PRIOR TO BACLOTT WILL BE REQUIRED BY PNC. INSTALLATION OF THE CONDUIT SHALL BE DONE BY THE CONTRACTOR. THE CONTRACTOR SHALL BE RESPONSIBLE FOR ALL INSTALLATION COSTS.
 9. THE CONTRACTOR SHALL BE RESPONSIBLE FOR THE PROTECTION OF ALL EXISTING UTILITIES AND STRUCTURES.
 10. ALL CONDUIT INSTALLATIONS MUST CONFORM TO THE CURRENT EDITION OF THE NATIONAL ELECTRICAL SAFETY CODE. STATE OF NEW HAMPSHIRE.
 11. CONDUIT MAY BE INSTALLED BY DECAVING AN OPEN TRENCH WITH SIDE SLOPES OF 1:1 WITHIN TO A DEPTH OF 4'-7'. INSTALLATIONS DEEPER THAN 4'-7' REQUIRE THE USE OF A TRENCH BOX.

ELECTRICAL & UTILITY TRENCH INSTALLATION

DETAIL NOT TO SCALE

FILE NO. 116 DRAIN BY: AHN/RRL
PLAN NO. C-2716 CHD D BY: RRL
P.B. NO. 111 SCRD NO: D-111
DWG. NO. 14135/SP-1

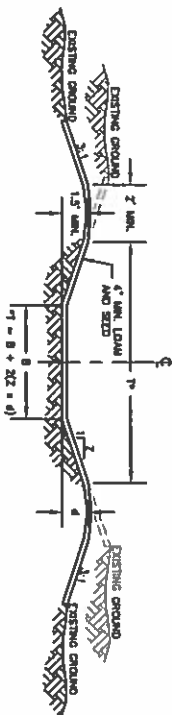

SWALE DIMENSION TABLE

LOCATION	8'	4'	2'	1'
NORTHWEST CORNER OF LOT	4'	1.5'	3'	1.5'

VEGETATED TREATMENT SWALE DETAIL

NOT TO SCALE

- MAINTENANCE NOTES:
1. THE SWALE(S) SHALL BE MAINTAINED WITH THE REST OF THE SITE LAWN.
 2. THE SWALE(S) SHALL BE MAINTAINED WITH THE REST OF THE SITE LAWN.
 3. THE SWALE(S) SHALL BE MAINTAINED WITH THE REST OF THE SITE LAWN.



REVISIONS:
REVISIONS FOR STATE COMMENTS 08/19/14 - 08/25/14



CONSTRUCTION DETAILS
FARMINGTON ROAD/
ROUTE 11
& CRANE DRIVE
ROCHESTER, NH
STRAFFORD COUNTY
FOR
BLACK MARBLE
REALTY TRUST
AUGUST 2014

