SAFRAN INFILL PARKING

85 INNOVATION DRIVE · ROCHESTER · NEW HAMPSHIRE

SITE PLANS

SEPTEMBER 16, 2018

PREPARED FOR

SAFRAN AEROSPACE COMPOSITES, INC.

85 INNOVATION DRIVE ROCHESTER, NH 03867



UPPER SQUARE BUSINESS CENTY 5 FLETCHER STREET, SUITE 1 KENNEBUNK, MAINE 04043 207.363.0669 www.fando.com

SHEET INDEX

SHEET No. SHEET TITLE
SHEET 1 of 11 GI-001 COVER SHEET

SHEET 2 of 11 GI-002 GENERAL NOTES & LEGEND

SHEET 3 of 11 GI-100 INDEX PLAN
SHEET 4 of 11 CS-100 EXISTING CONDITIONS PLAN

SHEET 5-6 of 11 CS-101 - CS-102 SITE PLAN

SHEET 7-8 of 11 CG-102 GRADING, DRAINAGE, & EROSION CONTROL PLAN

SHEET 9-11 of 11 CD-501 - CD-503 DETAILS

OWNER


TAX MAP 242 LOT 6

HOUSING AUTHORITY
OF ROCHESTER
BUSINESS FINANCE
AUTHORITY OF NH
2 PILLSBURY STREET
SUITE 101
CONCORD, NH 03301
603.415.0190

PROJECT TEAM

WETLAND SCIENTIST BARRY KEITH, CWS B.H. KEITH ASSOCIATES 11 ELM STREET

PO BOX 326 FREEDOM, NH 03836 603.539.8343

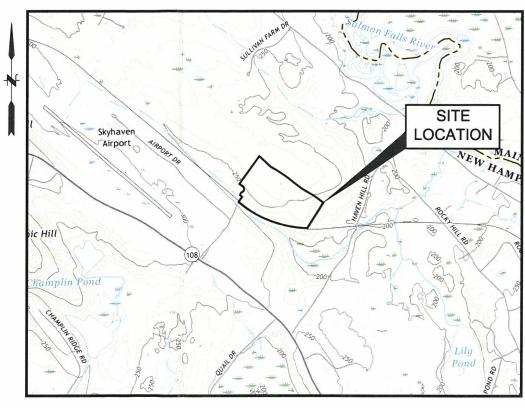

LOCATION MAP SCALE: 1" = 1200'







CONTACT DIG SAFE 72 HOURS
PRIOR TO CONSTRUCTION

E LOCATION OF ANY UTILITY INFORMATION SHOWN ON
S PLAN IS APPROXIMATE. FUSS & ONEILL INC.
KES NO CLAIM TO THE ACCURACY OR
MPLETENESS OF UTILITIES SHOWN, 72 HOURS PRIOR
ANY EXCAVATION ON SITE. THE CONTRACTOR SHALL

FINAL APPROVAL BY ROCHESTER PLANNING BOARD

CERTIFIED BY

PROJ. No.: 20180581.A10
DATE: 12/11/2018

GI-001
SHEET 1 OF 13

1410_COV01 dwg. Layout. G1-001 USGS, Piothed: Monday, September 16, 2019, User: jandretta Piother. AUTOCAD PDF (GENERAL DOCUMENTATION),PC3 CTB File: FC

P2018I0581\A10IDWG\20180581A10_COV01.dwg, Layout: G1-001 USGS, Plotted: Monday, September 16, 2019, User: jandretta Plotter: A

EXISTING FEATURES LEGEND

EXISTING GRANITE OR CONCRETE BOUND

EXISTING IRON PIN, PIPE OR STAKE

EXISTING SIGN

EXISTING GAS VALVE

GENERAL SITE PLAN NOTES:

1. THE PURPOSE OF THIS PLAN IS TO DEPICT PROPOSED INFILL PARKING FOR THE SAFRAN AEROSPACE COMPOSITES MANUFACTURING FACILITY LOCATED AT 85 INNOVATION DRIVE, ROCHESTER, NEW HAMPSHIRE 03867.

- 2. TOTAL PARCEL AREA: MAP 242, LOT 6 49.3 ACRES.
- 3. PARCEL IS ZONED GENERAL INDUSTRIAL.
- ALL EXISTING UTILITIES LOCATIONS ARE APPROXIMATE AS SHOWN. THE CONTRACTOR SHALL VERIFY THEIR EXACT LOCATION PRIOR TO ANY WORK BEING PERFORMED.
- THESE PLANS SHOWS ONLY THOSE FEATURES THAT WERE VISUALLY APPARENT ON THE DATE OF SURVEY. THE ABSENCE OF SUBSURFACE STRUCTURES, UTILITIES, ETC. FROM THESE PLANS, BUT IN EXISTENCE, IS NOT INTENDED OR IMPLIED.
- 6. PLEASE REFER TO RECORD DRAWINGS FOR UTILITIES INFORMATION.
- 7. DIMENSIONAL REGULATIONS PER ZONING ORDINANCE:

GENERAL INDUSTRIAL ZONE:
MINIMUM LOT SIZE = 20,000 SF. (WITH WATER AND SEWER)
MINIMUM LOT FRONTAGE = 100 FEET MINIMUM LOT FRONTAGE = 100 FEET MINIMUM YARD SETBACK: FRONT YARD = 25 FEET SIDE = 20 FEET REAR = 25 FEET MAXIMUM LOT COVERAGE = 75% MAXIMUM BLDG HEIGHT = 55 FEET

- PARCEL IS NOT LOCATED WITHIN ZONE A (100 YR FLOOD) AS SHOWN ON FEDERAL EMERGENCY MANAGEMENT AGENCY MAP, COMMUNITY PANEL #3301750216D AND #3301C0218E.
- A VARIANCE WAS GRANTED BY THE ROCHESTER ZBA ON APRIL 11, 2012 TO ALLOW THE ACCESS ROAD IN THE AGRICULTURAL ZONE.
- 10. A VARIANCE WAS GRANTED BY THE ROCHESTER ZBA ON APRIL 11, 2012 TO ALLOW AN 8-FOOT HIGH FENCE WHERE ONLY 6-FEET HIGH IS ALLOWED.
- 11. ORIENTATION: HORIZONTAL AND VERTICAL DATUMS CITY OF ROCHESTER GIS.
- 12. SOILS INFORMATION PROVIDED BY A SITE SPECIFIC SOIL SURVEY COMPLETED BY DAVID J. ALLAIN, CSS.
- FOR MORE INFORMATION ABOUT THIS SITE PLAN, CONTACT THE CITY OF ROCHESTER PLANNING DEPARTMENT, 31 WAKEFIELD ST., ROCHESTER, NH 03867. (603) 335-1338.
- WETLANDS WERE DELINEATED BY B.H. KEITH, CWS IN ACCORDANCE WITH THE 1987 CORPS OF ENGINEERS WETLANDS DELINEATIONS MANUAL, TECHNICAL REPORT Y-87-1.
- 15. PARKING REQUIREMENTS (ZONING REGS. SECTION 42.9(b)(9):

217 EMPLOYEES @ 1 SPACE /1.5 EMPLOYEES = 145 SPACES

TOTAL

343,412 SF GFA X 1 SPACE / 600 SF GFA =

*VARIANCE GRANTED BY THE ROCHESTER ZONING BOARD OF ADJUSTMENT ON APRIL 11, 2012 TO ALLOW 369 PARKING SPACES WHERE 573 ARE REQUIRED.

AN ADDITIONAL 109 INFILL PARKING SPACES ARE PROPOSED TO ALLEVIATE PARKING CONCESTION DURING SHIFT CHANGE. TOTAL PARKING SPACES PROVIDED SHALL BE 369 EXISTING SPACES \pm 109 PROPOSED SPACES \pm 478 PARKING SPACES.

ACCESSIBLE PARKING (PER FEDERAL REGULATIONS): THE SPACES ARE PART OF THE TOTAL ABOVE. ACCESSIBLE PARKING SPACES = 401 TO 500 = 9 SPACES

TOTAL PROVIDED ACCESSIBLE SPACES =

ALL CONSTRUCTION ACTIVITY RELATED TO THE DEVELOPMENT OF THIS SITE IS NOT RESTRICTED.

17. LOAM STOCKPILES SHALL BE SEEDED IN ACCORDANCE WITH THE SEEDING NOTES ON SHEET CD-502, IF STORED MORE THAN 30 DAYS. SILT FENCE SHALL BE INSTALLED AT THE DOWN GRADIENT SIDE OF THE LOAM STOCKPILE AS SHOWN IN THE PLAN VIEW AROUND AT LEAST ONE HALF THE CIRCCUMFERENCE OF THE PILE.

- 18. DURING ALL PHASES OF CONSTRUCTION DUST SHALL BE PREVENTED FROM BECOMING A SAFETY OR HEALTH HAZARD BY THE IMPLEMENTATION OF ACCEPTED CONTROL METHODS SUCH AS WATERING.
- 20. ALL UTILITIES MUST BE UNDERGROUND, INCLUDING UTILITIES EXTENDED ONTO THE SITE FROM EXISTING POLES NEAR THE SITE.
- 21. ACCESS INTO THE SITE FOR FIRE APPARATUS MUST BE MAINTAINED AT ALL TIMES DURING THE CONSTRUCTION PROCESS. THIS IS THE SOLE RESPONSIBILITY OF THE APPLICANT/DEVELOPER TO MAINTAIN THIS ACCESS. PLEASE CONTACT THE FIRE DEPARTMENT AT 330-7162 WITH ANY OUESTIONS ABOUT THE ACCESS REQUIREMENTS.
- 22. THIS DEVELOPMENT MUST BE IN COMPLIANCE WITH ALL APPLICABLE LAW-INCLUDING ALL PERTINENT PROVISIONS OF THE CITY OF ROCHESTER SITE PLAN REGULATIONS UNLESS OTHERWISE WAIVED.
- 23. FINAL SIGN APPLICATIONS MUST BE SUBMITTED TO THE CODE ENFORCEMENT OFFICER TO ENSURE COMPLIANCE WITH ALL APPLICABLE CODES, INDEPENDENT FROM THIS SITE PLAN REVIEW. IF ANY SIGNIFICANT CHANGES OR EXPANSION IS PROPOSED TO THE DESIGN OF THE APPROVED FREESTANDING SIGN OR TO THE OVERALL ADVERSING SIGNAGE FOR THIS SITE, THE PROPOSED SIGN MUST BE PRESENTED TO THE PLANNING BOARD FOR REVIEW PRIOR TO ISSUANCE OF THOSE PERMITS.
- 25. THIS SITE IS DESIGNED TO BE COMPLIANT WITH AMERICAN DISABILITY ACT FOR ACCESS TO THE PROPOSED BUILDING FROM THE PARKING AND UNLOADING ZONES.
- 26. ALL ELEMENTS SHOWN ON THE APPROVED SITE PLANS MUST BE PROPERLY COMPLETED PRIOR TO ISSUANCE OF A CERTIFICATE OF OCCUPANCY, UNLESS APPROPRIATE SURETY IS PLACED WITH THE PLANNING DEPARTMENT.

- 27. IF THE PROJECT PROPOSES TO DISTURB OVER ONE ACRE OF EXISTING GROUND COVER AND MEETS OTHER SPECIFIC REQUIREMENTS RELATED TO PREMIT GRITERIA FOR EFA NPDES COMPILANCE, THE CONTRACTOR IS RESPONSIBLE FOR DEVELOPMENT AND IMPLEMENTATION OF A STORM WATER POLLUTION PREVENTION PLAN (SMPP), SUBMISSION OF A NOTICE OF INTENT (NOI) TO EPA, INSPECTIONS, AND MAINTENANCE OF SEDIMENT CONTROL MEASURES, DOCUMENTATION OF MAINTENANCE ACTIVITIES, AND SUBMISSION OF A NOTICE OF TERMINATION (NOT) TO EPA. THE CONTRACTOR IS ALSO RESPONSIBLE TO COMPLY WITH ANY OR ALL OTHER ASPECTS OF THE CURRENT FEDERAL, STATE AND LOCAL STORM WATER OR NPDES REGULATIONS OR REQUIREMENTS.
- 28. THE APPLICANT SHALL OBTAIN A STORMWATER MANAGEMENT PERMIT FROM 1. THE APPLICANT SHALL OBTAIN A STORMWARE MANAGEMENT PERMIT FROM THE PUBLIC WORKS DEFARTMENT (UNLESS DETERMINED TO BE UNINECESSARY BY THE CITY ENGINEER) AND FOLLOW THE REQUIREMENT OF CITY ORDINANCE CHAPTER 50. THE PERMITTEE SHALL PREPARE A WRITTEN PLAN FOR MANAGING STORMWATER THAT ENTERS THE CONSTRUCTION SITE AND SHALL PRESENT IT OT THE INSPECTION ENGINEER AT THE PRE-CONSTRUCTION MEETING. THE PERMITTEE SHALL FOLLOW BEST MANAGEMENT PRACTICES TO PREVENT EROSION IN AREAS WHERE THE SOIL HAS BEEN DISTURBED.
- 29. NOTE THAT THIS APPROVAL IS FOR THE SITE PLAN ONLY.
- 30. AN ORANGE CONSTRUCTION FENCE MUST BE PLACED ALONGSIDE THE WETLAND BUFFER PRIOR TO THE START OF CONSTRUCTION (THIS IS NOT REQUIRED IF THE SILT FENCE IS ORANGE).

STATE OF NEW HAMPSHIRE PERMIT NUMBERS:
NHDES ALTERATION OF TERRANI:
NHDES MELANDS PERMIT:
NHDES DAM PERMIT:
NHDES DAM PERMIT:
NHDES DAM PERMIT:
NHDES DEMONSION PERMIT:
NHDES DEMONSION PERMIT:
NHDES SEWER CONNECTION PERMIT:
NHDES SEWER CONNECTION PERMIT:
NHDES SEWER CONNECTION PERMIT:
NHDES DEMONSIONED P NHDOT DRIVEWAY/ENTRANCE PERMIT: NOT REQUIRED

NATIONAL POLLUTANT DISCHARGE ELIMINATION SYSTEM (NPDES):
NPDES PERMITS ARE ONLY REQUIRED FOR PROJECTS MEETING THE
DISTURBED AREA CRITERIA BELOW AND HAVING A POINT SOURCE
STORMWATER DISCHARGE FROM THE SITE TO AN ADJACENT WEILAND OR
WATER BODY (I.E. CLUERT, SWALE, ETC. OUTLETING TO A WEILAND, CREEK, STREAM OR RIVER).

PENDING

NPDES PERMITS CONSIST OF A NOTICE OF INTENT (NOI) FILED WITH THE ENVIRONMENTAL PROTECTION AGENCY AT LEAST 48 HOURS PRIOR TO CONSTRUCTION COMMENCING AND A STORMWATER POLLUTION PREVENTION PLAN (SWPPP) BEING PREPARED, KEPT ON SITE AND FOLLOWED BY THE CONTRACTOR.

FOR STATUS OF THIS PERMIT CONTACT THE PROJECT GENERAL

A V A V HORZ.: VERT.: VERT.: O'NEIL

2 2 E

8

SS

8 NOTES GENERAL 85

SAFRAN AEROSPACE COMPOSITES


PROJ. No.: 20180581.A10 DATE: 09/16/2019

GI-002

SHEET 2 OF 13

FINAL APPROVAL BY ROCHESTER PLANNING BOARD

CERTIFIED BY_ DATE

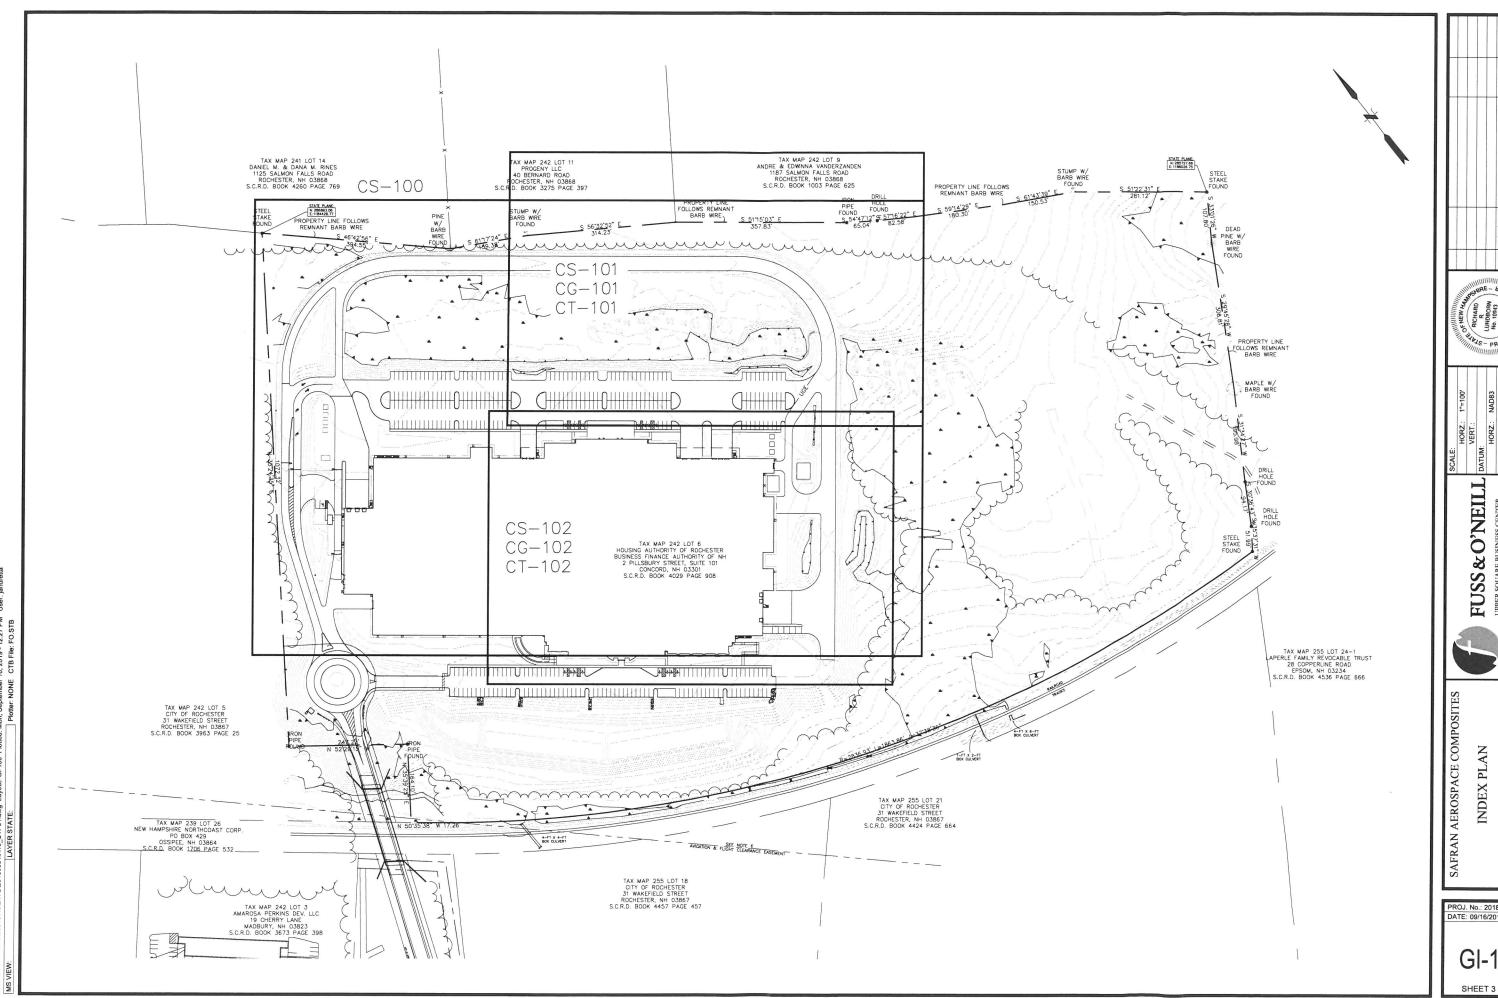


5 INNOVATION DRIVE SR NEW HAM

PROJ. No.: 20180581.A10

GI-100

SHEET 3 OF 13

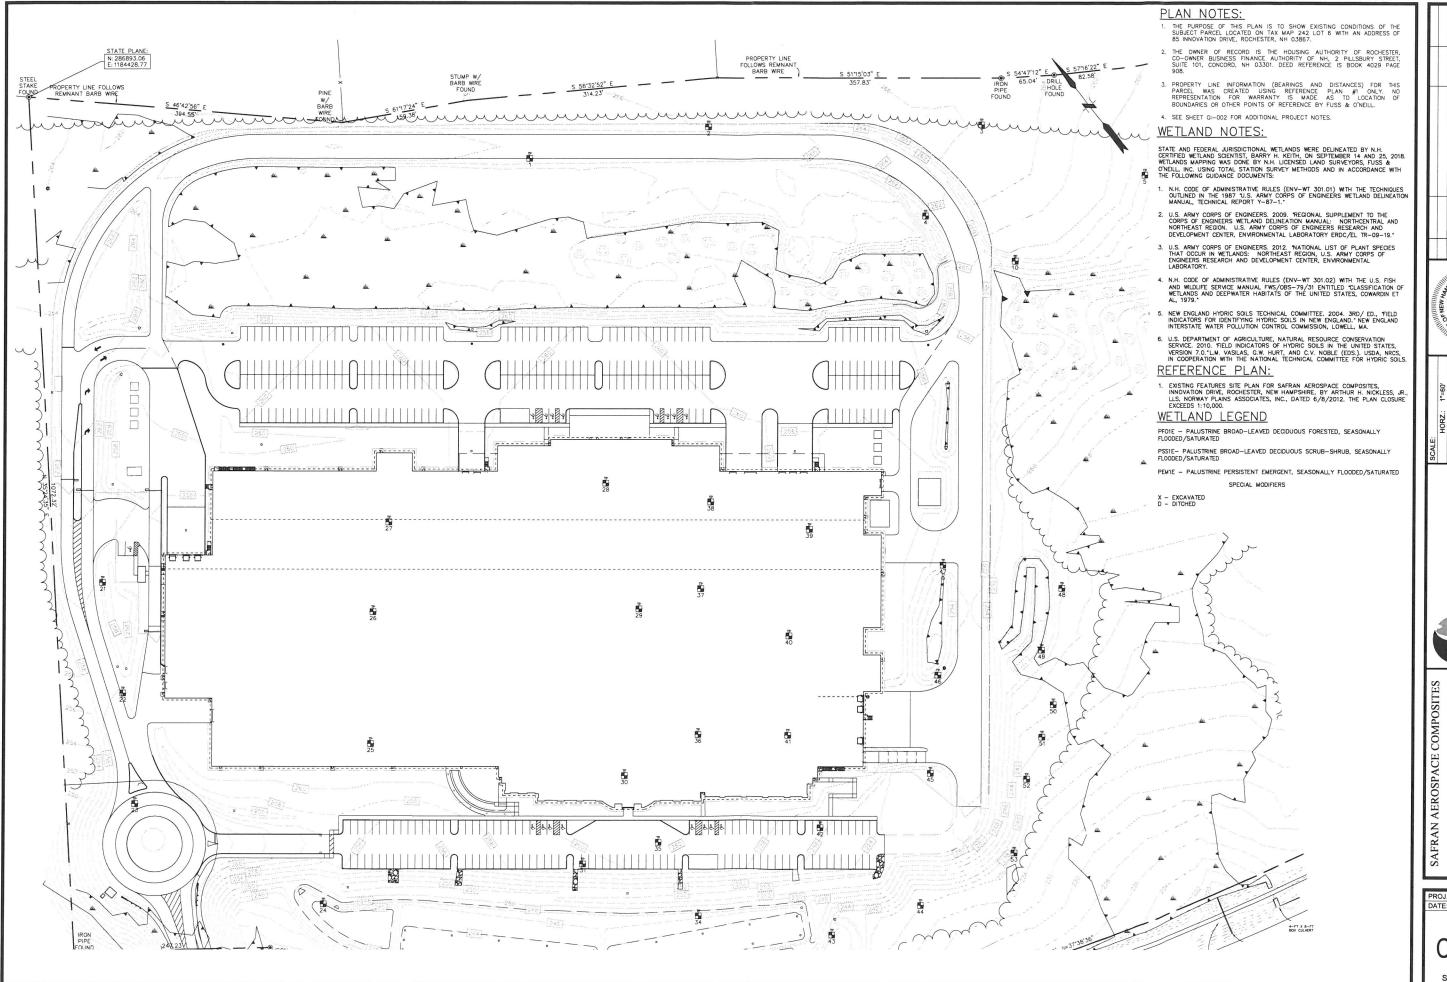

RRL RRL

HORZ. DATUM:

&O'NEILL **FUSS**





EXISTING CONDITIONS PLAN 85 INNOVATION DRIVE


DATE: 09/16/2019

CS-100

SHEET 4 OF 13

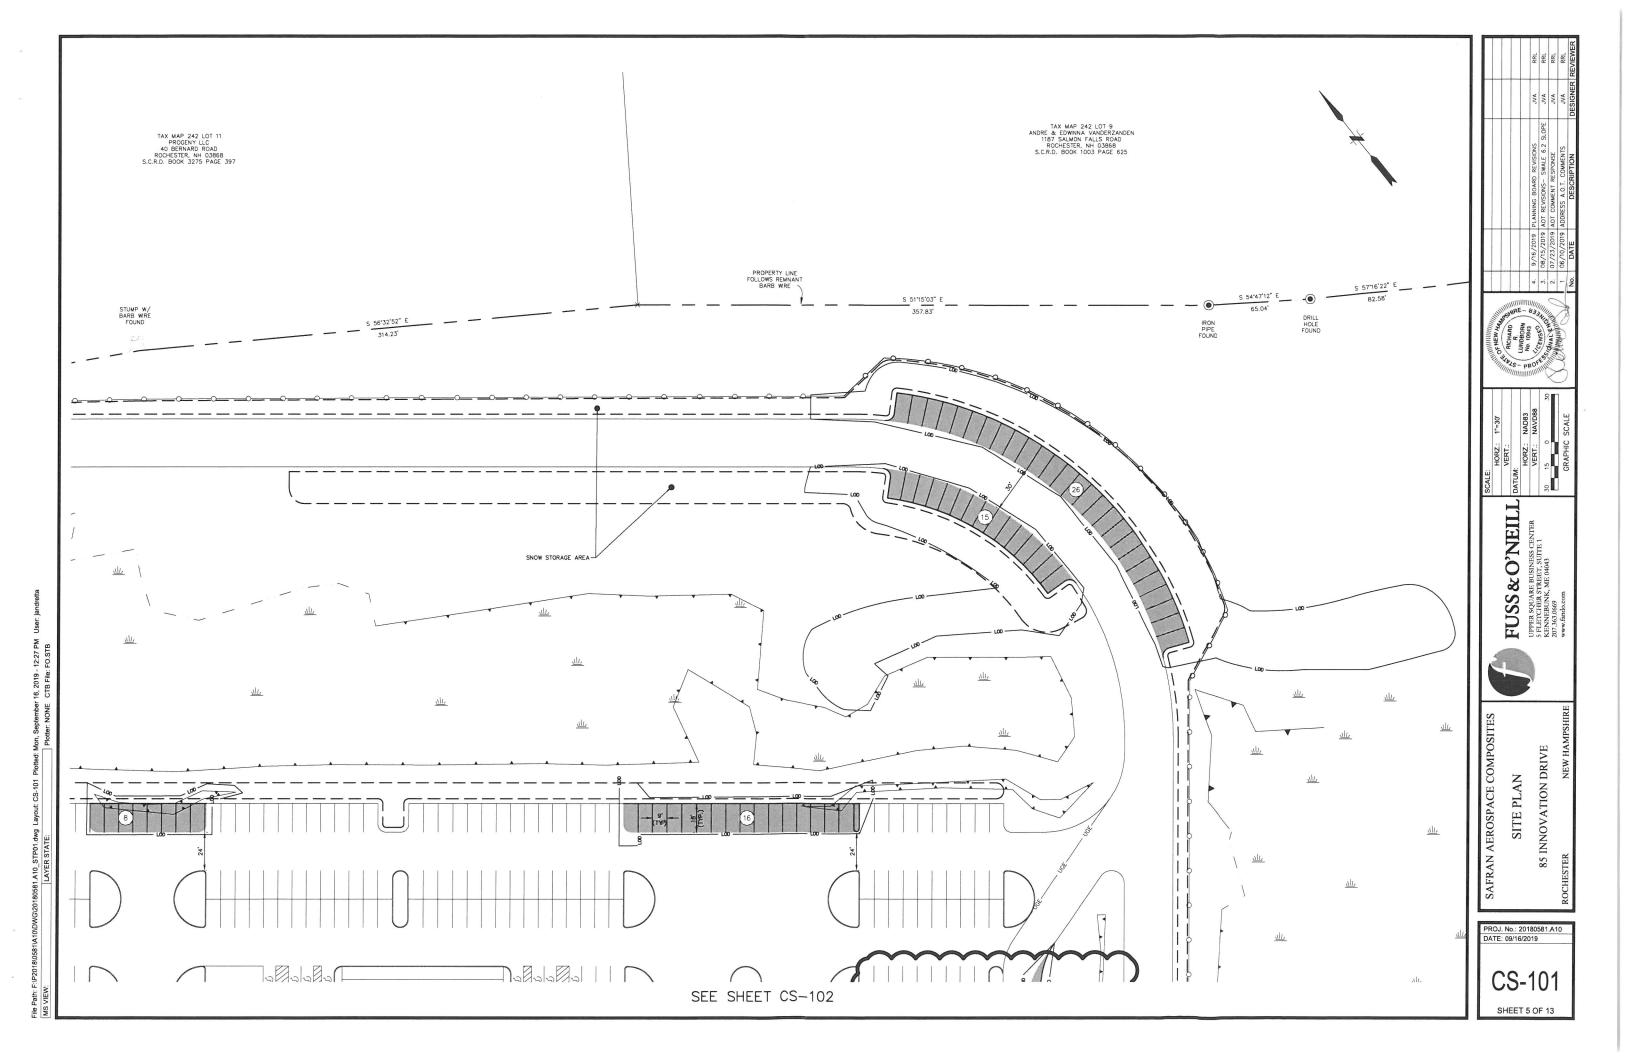

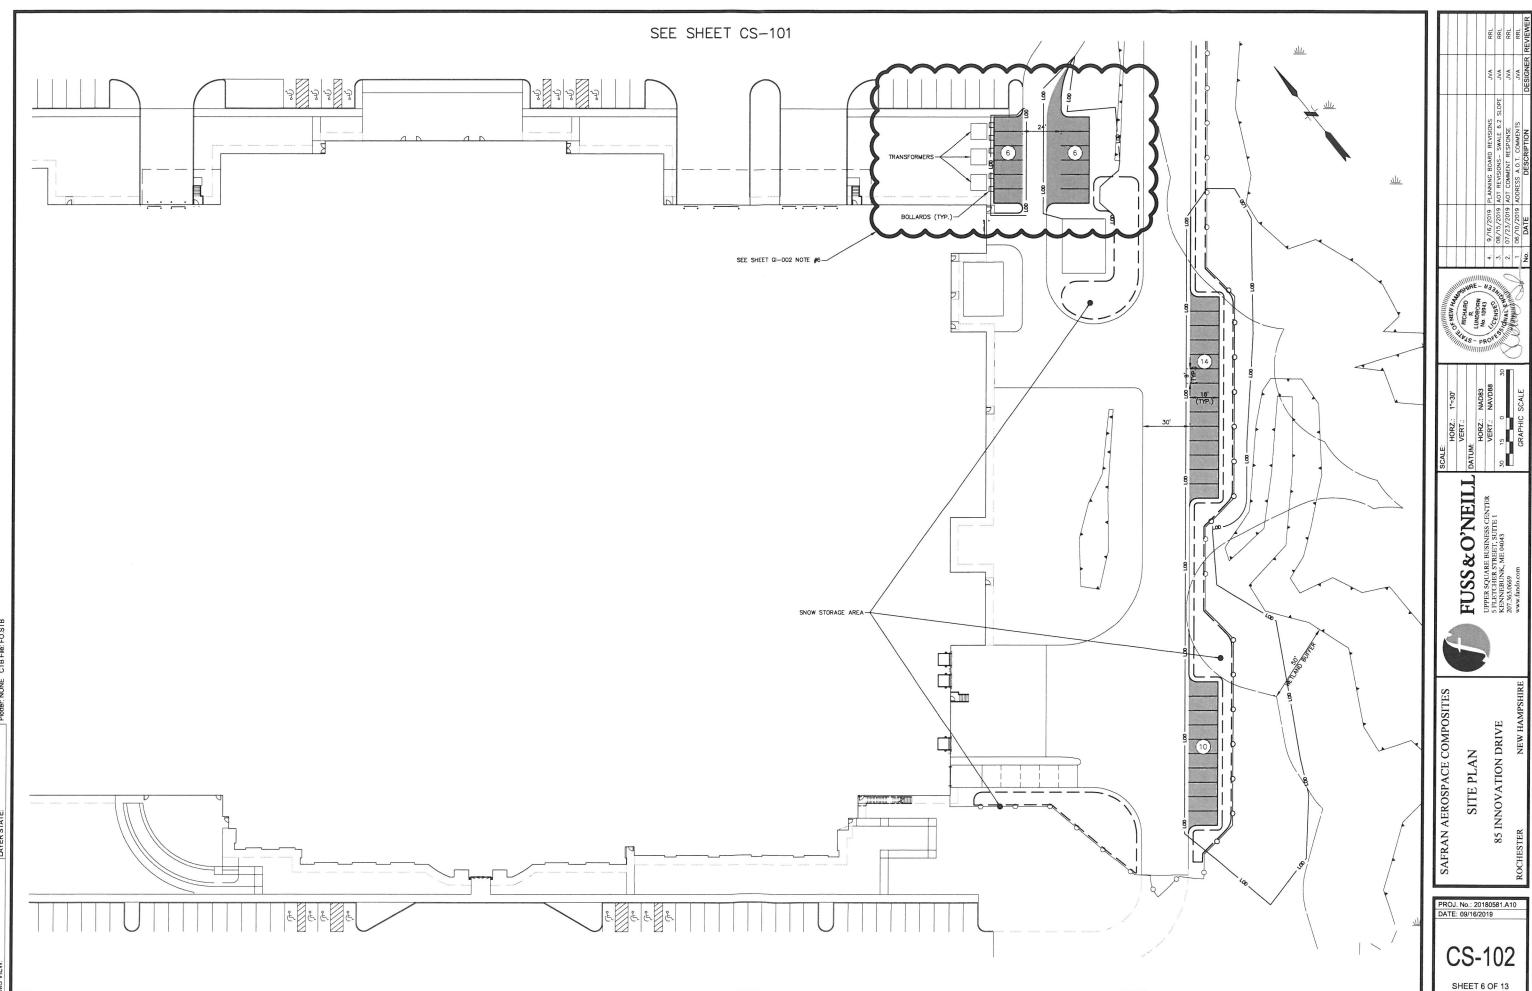

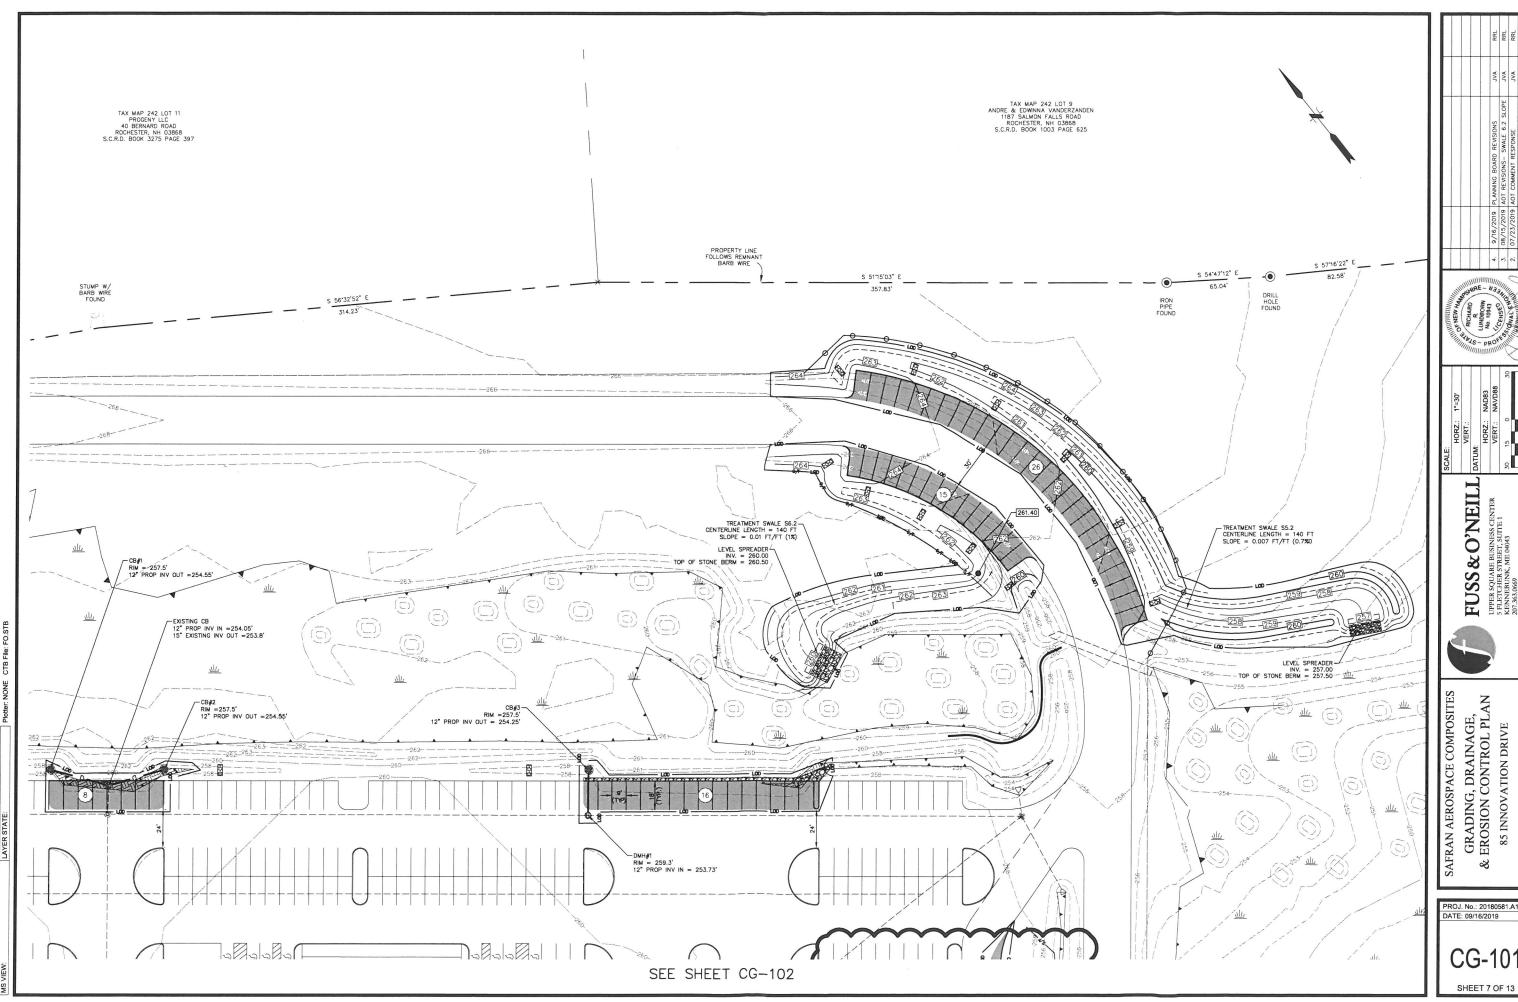


RR RR

SAFRAN AEROSPACE COMPOSITES
GRADING, DRAINAGE,
& EROSION CONTROL PLAN
85 INNOVATION DRIVE

PROJ. No.: 20180581.A10 DATE: 09/16/2019

CG-101

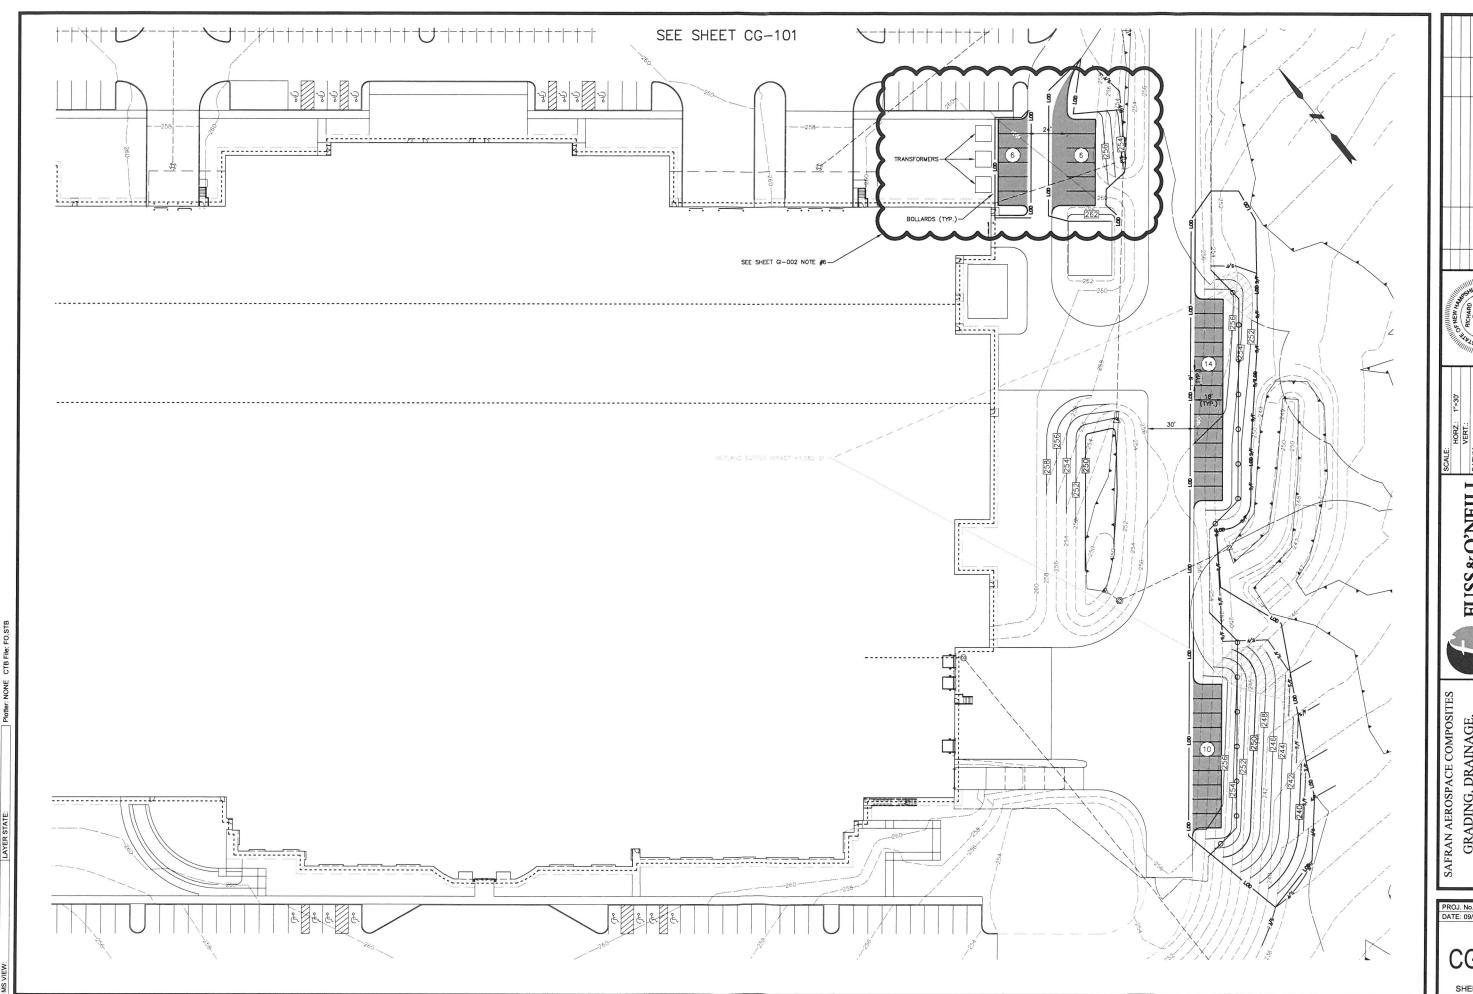

FUSS & O'NEILL

GRADING, DRAINAGE,
& EROSION CONTROL PLAN
85 INNOVATION DRIVE
ROCHESTER
NEW HAMPSHIRE

PROJ. No.: 20180581.A10 DATE: 09/16/2019

CG-102


SHEET 8 OF 13

- SEDIMENT DEPOSITION SHOULD BE REMOVED, AT A MINIMUM, WHEN DEPOSITION ACCUMULATES TO ONE-HALF THE HEIGHT OF THE FENCE, AND MOVED TO AN APPROPRIATE LOCATION SO THE SEDIMENT IS NOT READLY TRANSPORTED BOACT TOWARD THE SILT FENCE.
- SILT FENCES SHOULD BE REPAIRED IMMEDIATELY IF THERE ARE ANY SIGNS OF EROSION OR SEDIMENTATION BELOW THEM. IF THERE ARE SIGNS OF UNDERCUTTING AT THE CENTER OR THE EDGES OF THE BARRIER, OR IMPOUNDING OF LARGE VOLUMES OF WATER BEHIND THEM, SEDIMENT BARRIERS SHOULD BE REPLACED WITH A TEMPORARY CHECK DAM.
- 5. ANY SEDIMENT DEPOSITS REMAINING IN PLACE AFTER THE SILT FENCE IS NO LONGER REQUIRED SHOULD BE DRESSED TO CONFORM TO THE EXISTING GRADE PREPARED AND SEEDED.
- SILT FENCES HAVE A USEFUL LIFE OF ONE SEASON. ON LONGER CONSTRUCTION PROJECTS, SILT FENCE SHOULD BE REPAIRED PERIODICALLY AS REQUIRED TO MAINTAIN EFFECTIVENESS.
- CONSTRUCTION SPECIFICATIONS:

 1. FENCES SHOULD BE USED IN AREAS WHERE EROSION WILL OCCUR ONLY IN THE FORM OF SHEET EROSION AND THERE IS NO CONCENTRATION OF WATER IN A CHANNEL OR DRAINAGE WAY ABOVE THE FENCE. SEDIMENT BARRIERS SHOULD BE INSTALLED PRIOR TO ANY SOIL DISTURBANCE OF THE CONTRIBUTING DRAINAGE AREA ABOVE THEM.
- THE MAXIMUM CONTRIBUTING DRAINAGE AREA ABOVE THE FENCE SHOULD BE LESS THAN 1A ACRE PER 100 LINEAR FEET OF FENCE;
- 3. THE MAXIMUM LENGTH OF SLOPE ABOVE THE FENCE SHOULD BE 100 FEET;
- 4. THE MAXIMUM SLOPE ABOVE THE FENCE SHOULD BE 2:1;
- . FENCES SHOULD BE INSTALLED FOLLOWING THE CONTOUR OF THE LAND AS CLOSELY AS POSSIBLE, AND A. THE ENDS OF THE FENCE SHOULD BE FLARED UPSLOPE;
 B. THE FABRIC SHOULD BE EMBEDDED A MINIMUM OF 8 INCHES IN DEPTH AND 4 INCHES IN WIDTH IN EXCHED EXAMATED HIST THE GROUND, OR IF SITE COUNTIONS INCLUDE FROZEN GROUND, LEDIG, AS THE PRESENCE OF THEAT ROOTS, THE BASE OF THE FABRIC SHOULD BE EMBEDDED WITH A MINIMUM
- THE PRESENCE OF HEAVY ROUSE, THE BASE OF THE PABLIC SHOULD BE EMBELDED WITH A THICKNESS OF 8 INCHES OF 3/4-INCH STONE; THE SOIL SHOULD BE COMPACTED OVER THE EMBEDDED FABRIC; SUPPORT POSTS SHOULD BE SIZED AND ANCHORED ACCORDING TO THE MANUFACTURER'S INSTRUCTIONS WITH MAXIMUM POST SPACING OF 6 FEET;
- NO STOCK THE MAXIMUM PUST SPAUNG OF 6 FEE;

 ADJOINING SECTIONS OF THE FENCE SHOULD BE OVERLAPPED BY A MINIMUM OF 6 INCHES (24 INCHES IS PREFERED), FOLDED AND STAPLED TO A SUPPORT POST; IF METAL POSTS ARE USED, FABRIC SHOULD BE WIRE-TIED DIRECTLY TO THE POSTS WITH THREE DIAGONAL TIES.
- THE FILTER FABRIC SHOULD BE A PERMOUS SHEET OF PROPYLENE, NYLON, POLYESTER OR ETHYLENE YARN AND SHOULD BE CERTIFIED BY THE MANUFACTURER OR SUPPLIER.
- THE FILTER FABRIC SHOULD CONTAIN ULTRAVIOLET RAY INHIBITORS AND STABILIZERS TO PROVIDE A MINIMUM OF 6 MONTHS OF EXPECTED USABLE CONSTRUCTION LIFE AT A TEMPERATURE RANGE OF 0 DEGREES FAHRENHEIT TO 120 DEGREES FAHRENHEIT.
- POSTS FOR SILT FENCES SHOULD BE EITHER 4—INCH DIAMETER WOOD OR 1.33 POUNDS PER LINEAR FOOT STEEL WITH A MINIMUM LENGTH OF 5 FEET. STEEL POSTS SHOULD HAVE, PROJECTIONS FOR FASTENING WIRE TO THEM, POSTS SHOULD BE PLACED ON THE DOWN SLOPE SIDE OF THE FABRICA
- 10. THE HEIGHT OF A SILT FENCE SHOULD NOT EXCEED 36 INCHES AS HIGHER FENCES MAY IMPOUND VOLUMES OF WATER SUFFICIENT TO CAUSE FAILURE OF THE STRUCTURE.
- THE FILTER FABRIC SHOULD BE PURCHASED IN A CONTINUOUS ROLL CUT TO THE LENGTH OF THE BARRIER TO AVOID THE USE OF JOINTS. WHEN JOINTS ARE NECESSARY; INITER CLOTH SHOULD BE SPLICED TOGETHER ONLY A SUPPORT POST, WITH A WINIMUM 6-INCH OVERLAP, AND SECURELY SEALED.
- 12. A MANUFACTURED SILT FENCE SYSTEM WITH INTEGRAL POSTS MAY BE USED.
- 13. POST SPACING SHOULD NOT EXCEED 6 FEET.
- A TRENCH SHOULD BE EXCAVATED APPROXIMATELY 4 INCHES WIDE AND 4 INCHES DEEP ALONG THE LINE OF POSTS AND UP GRADIENT FROM THE BARRIER.
- THE STANDARD STRENGTH OF FILTER FABRIC SHOULD BE STAPLED OR WIRED TO THE POST, AND 8 INCHES OF THE FABRIC SHOULD BE EXTENDED INTO THE TRENCH. THE FABRIC SHOULD NOT EXTEND MORE THAN DS INCHES ABOVE THE ORIGINAL GROUND SURFACE.
- THE TRENCH SHOULD BE BACKFILLED AND THE SOIL COMPACTED OVER THE FILTER FABRIC
- 17. SILT FENCE MAY BE INSTALLED BY "SLICING" USING MECHANICAL EQUIPMENT SPECIFICALLY DESIGNED FOR THIS PROCEDURE. THE SLICING METHOD USES AN IMPLEMENT TOWED BEHIND A TRACTOR TO "PLOW" OR SLICE THE SILT FENCE MATERIAL INTO THE SOIL. THE SLICING METHOD MINIMALLY DISRUPTS THE SOIL UPWARD AND SLIGHTLY DISPLACES THE SOIL SOIL'S PROFILE AND CREATING AN OPTIMAL CONDITION FOR SUBSEQUENT MECHANICAL COMPACTION.
- SILT FENCES SHOULD BE INSTALLED WITH "SMILES" OR "J-HOOKS" TO REDUCE THE DRAINAGE AREA THAT ANY SEGMENT WILL IMPOUND.
- 20. SILT FENCES PLACED AT THE TOE OF A SLOPE SHOULD BE SET AT LEAST 6 FEET FROM THE TOE M ALLOW SPACE FOR SHALLOW PONDING AND TO ALLOW FOR MAINTENANCE ACCESS WITHOUT DISTURBING THE SLOPE.
- SILT FENCES SHOULD BE REMOVED WHEN THEY HAVE SERVED THEIR USEFUL PURPOSE, BUT NOT BEFORE THE UPSLOPE AREAS HAVE BEEN PERMANENTLY STABILIZED.

SILT FENCE BARRIER

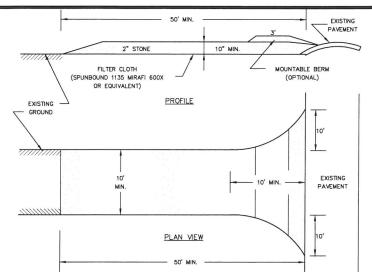

- MAINTENANCE REQUIREMENTS:
 1. WHEN THE CONTROL PAD BECOMES INEFFECTIVE, THE STONE SHOULD BE REMOVED ALONG WITH THE COLLECTED SOIL MATERIAL, REGRADED ON SITE, AND STABILIZED. THE ENTRANCE SHOULD TEN BE
- COLLEGED SIN MATERIAL, REGROED ON SITE, AND STABILIZED.

 THE CONTRACTOR SHOULD SWEEP THE PAVEMENT AT EXITS WHENEVER SOIL MATERIALS ARE TRACKED ONTO THE ADJACENT PAVEMENT OR TRAVELED WAY.

 WHEN WHEEL WASHING IS REQUIRED, IT SHOULD BE CONDUCTED ON AN AREA STABILIZED WITH AGGREGATE, WHICH DRAINS INTO AN APPROVED SEDIMENT—TRAPPING DEVICE. ALL SEDIMENT SHOULD BE PREVENTED FROM ENTERING STORM DRAINS, DITCHES, OR WATERWAYS.

- CONSTRUCTION SPECIFICATIONS:

 1. THE MINIMUM STONE USED SHOULD BE 3-INCH CRUSHED STONE.

 2. THE MINIMUM LENGTH OF THE PAD SHOULD BE 75 FEET, EXCEPT THAT THE MINIMUM LENGTH MAY BE REDUCED TO 50 FEET IF A 3-INCH TO 6-INCH BERM IS INSTALLED AT THE ENTRANCE OF THE PROJECT

- REDUCED TO 50 FEET IF A 3-INCH TO 6-INCH BERM IS INSTALLED AT THE ENTIRED AND SITE.

 THE PAD SHOULD BE THE FULL WIDTH OF CONSTRUCTION ACCESS ROAD OR 10 FEET, WHICHEVER IS GREATER.

 THE PAD SHOULD SLOPE AWAY FROM THE EXISTING ROADWAY.


 THE PAD SHOULD BE AT LEAST 6 INCHES THICK.

 THE GOTESTILE FILTER FABRIC SHOULD BE PLACED BETWEEN THE STONE PAD AND THE EARTH SURFACE BELOW THE PAD.

 THE PAD SHOULD BE MAINTAINED OR REPLACED WHEN MUD AND SOIL PARTICLES CLOG THE VOIDS IN THE STONE SUCH THAT MUD AND SOIL PARTICLES CLOG THE VOIDS IN THE STONE SUCH THAT MUD AND SOIL PARTICLES FOR THACKED OFF-SITE.

 NATURAL DRAINAGE THAT CROSSES THE LOCATION OF THE STONE PAD SHOULD BE INTERCEPTED AND PIPED BENEATH THE PAD, AS NECESSARY, WITH SUITABLE OUTLET PROTECTION.

USDA-SCS STABILIZED CONSTRUCTION ENTRANC

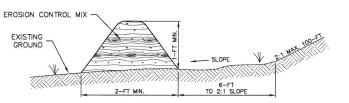

<u>EROSION CONTROL MIX BERM</u>

CROSS SECTION NOT TO SCALE

- MAINTENANCE REQUIREMENTS:

 1. EROSION CONTROL MIX BERMS SHOULD BE INSPECTED IMMEDIATELY AFTER EACH RAINFALL AND AT LEAST DALKY DURING PROLONGED RAINFALL.

 2. EROSION CONTROL MIX BERMS SHOULD BE REPAIRED IMMEDIATELY IF THERE ARE ANY SIGNS OF EROSION OR SEDIMENTATION BELOW THEM.

 3. IF THERE ARE SIGNS OF BREACHING OF THE BARRIER, OR IMPOUNDING OF LARGE VOLUMES OF WATER BEHIND THEM, THE EROSION CONTROL MIX BERMS SHOULD BE REPLACED WITH OTHER MEASURES TO INTERCEPT AND TRAP SEDIMENT (SUCH AS A DIVERSION BERM DIRECTION GRUNOFF TO A SEDIMENT TRAP OR BASIN).

 4. SEDIMENT DEPOSITS ANDST BE REMOVED AFTER EACH STORM EVENT.

 5. SEDIMENT DEPOSITS BUSIS BE REMOVED WHEN DEPOSITS REACH APPROXIMATELY ONE THIRD (1/3) OF THE HEIGHT OF THE BARRIER.
- HEIGHT OF THE BARRIER.

 REGISION CONTROL MIX BERMS SHOULD BE RESHAPED OR REAPPLIED AS NEEDED.

 ANY SEDMENT DEPOSITS REMAINING IN PLACE AFTER THE BARRIER IS NO LONGER REQUIRED SHOULD BE DRESSED TO CONFORM TO THE EMISTING GRADE, PREPARED AND SEEDED.

- CONSTRUCTION SPECIFICATIONS:

 1. EROSION CONTROL MIX CAN BE MANUFACTURED ON OR OFF OF THE PROJECT SITE.

 2. EROSION CONTROL MIX MUST CONSIST PRIMARILY OF ORGANIC MATERIAL, SEPARATED AT THE POINT OF GENERATION, AND MAY INCLUDE SHREDDED BARK, STUMP GRINDINGS, COMPOSTED BARK, OR ACCEPTABLE MANUFACTURED PRODUCTS.

 3. WOOD AND BARK CHIPS, GROUND CONSTRUCTION DEBRIS OR REPROCESSED WOOD PRODUCTS WILL NOT BE ACCEPTABLE AS THE ORGANIC COMPONENT OF THE MIX.
- 3. WOOD AND BARK CHIPS, GROUND CONSTRUCTION DEBRIS OR REPROCESSED WOOD PRODUCTS WILL NOT BE ACCEPTABLE AS THE ORGANIC COMPONENT OF THE MIX.

 1. COMPOSITION OF THE EROSION CONTROL MIX SHOULD BE AS FOLLOWS:

 A. EROSION CONTROL MIX SHALL BE A WELL GRADED MIXTURE OF PARTICLE SIZES FREE OF REFUSE, PHYSICAL CONTAMINANTS, MATERIAL TOXIC TO PLANT GROWTH AND MAY NOT CONTAIN ROCKS LESS THAN 4—INCHES IN DIAMETER:

 B. ORGANIC MATTER = 25-65% DRY WEIGHT:

 SCREEN: PASSING BY WEIGHT:

 3-INCH 100%

 3/4-INCH 90-100%

 1/4-INCH 30-100%

 1/4-INCH 30-100%

 1/4-INCH 30-75%

 D. THE ORGANIC PORTION NEEDS TO BE FIBROUS AND ELONGATED.

 E. THE MIX SHOULD CONTAIN NO SULTS, CLAYS OR FINE SANDS.

 F. SOLUBLE SALTS CONTENT < 4.0 mmnbos/cm

 G. pH OF THE MIX SHOULD BE BETWEEN 5.0 AND 8.0

 THE BARRIER MUST BE PLACED ALONG A RELATIVELY LEVEL CONTOUR.

 IT MAY BE NECESSARY TO CUT TALL GRASSES AND WOODY VEGETATION TO AVOID CREATING VOIDS AND BIOLOSS OR PLANT STEMS.

 BLADES OR PLANT STEMS.

- 7. THE BARRIER MUST BE A MINIMUM OF 12-INCHES TALL AS MEASURED ON THE UPHILL SIDE OF THE BARRIER. 8. THE BARRIER MUST BE A MINIMUM OF 2-FT WIDE.

CONTINUOUS CONTAINED BERM (ALTERNATIVE):

- MAINTUNDUO MAINEL BERM (ALLEKNÄTIVE):

 AN ALTERNATIVE PRODUCT, THE CONTINUOUS CONTAINED BERM (OR "FILTER SOCK") CAN BE AN EFFECTIVE SEDIMENT BARRIER AS IT ADDS CONTAINMENT AND STABILITY TO A BERN OF EROSION CONTROL MIX.

 IN THE VENET THAT USE OF CONTINUOUS CONTAINED BERM IS DESIRED, THE PRODUCT SELECTED SHOULD BE REVIEWED AND APPROVED BY THE DESIGN ENGINEER.

 INSTALLATION OF CONTINUOUS CONTAINED BERMS SHALL BE PERFORMED IN ACCORDANCE WITH THE SPECIFICATIONS OF THE MANUFACTURER.

EROSION CONTROL MIX BERM DETAIL

WINTER STABILIZATION & CONSTRUCTION PRACTICES

MAINTIVANCE REQUIEMENTS:

1. MANIENNOCE MEASURES SHOULD BE PERFORMED THROUGHOUT CONSTRUCTION, INCLUDING OVER THE MAITER PERIOD. AFTER EACH RAINFALL, SNOWSTORM, OR PERIOD OF THAMMIG AND RUNOFF, THE SITE CONTRACTOR SHOULD CONDUCT INSPECTION OF ALL INSTALLED EROSION CONTROL PRACTICES AND PERFORM REPAIRS AS NEEDED TO INSURE THEIR CONTINUED FUNCTION.

FOR ANY AREA STABILIZED BY TEMPORARY OR PERMANENT SEEDING PRIOR TO THE ONSET OF THE WINTER SEASON, THE CONTRACTOR SHOULD CONDUCT AN INSPECTION IN THE SPRING TO ASCETTAIN THE CONDITION OF THE VECETATION AND REPAIR ANY DAMAGED AREAS OR BARE SPOTS AND RESEED AS REQUIRED TO ACHIEVE AN ESTABLISHED VEGETATIVE COVER (AT LEAST 85% OF AREA VEGETATED WITH HEALTHY, WICHORLIS GROWTH.)

SPECIFICATIONS: THE FOLLOWING STABILIZATION TECHNIQUES SHOULD BE EMPLOYED DURING THE PERIOD FROM OCTOBER 15


- 1. THE AREA OF EXPOSED, UNSTABILIZED SOIL SHOULD BE LIMITED TO 1—ACRE AND SHOULD BE PROTECTED AGAINST EROSION BY THE METHODS DISCUSSED IN NHSMM, VOL. 3 AND ELSEWHERE IN THIS PLAN SET, PRIOR TO ANY THAW OR SPRING MELT EVENT. STRABILIZATION AS FOLLOWS SHOULD BE COMPLETED WITHIN A DAY OF ESTABLISHING THE GRADE THAT IS FINAL OR THAT OTHERWISE WILL EXIST FOR MORE THAN 5
- DAYS:
 2 ALL PROPOSED VEGETATED AREAS HAVING A SLOPE OF LESS THAN 15% WHICH DO NOT EXHIBIT A MINIMUM 85% VEGETATED GROWTH BY OR ARE DISTURBED AFTER OCTOBER 15, SHOULD BE SEEDED AND COVERED WITH 3 TO 4 TONS OF HAY OR STRAW MULCH PER ACRE SECURED WITH ANOHORED NETTING, OR 2 INCHES OF EROSION CONTROL MIX (REFER TO NHSMM, VOL. 3 FOR SPECIFICATION).
- 3. ALL PROPOSED VEGETATED AREAS HAVING A SLOPE OF GREATER THAN 15% WHICH DO NOT EXHIBIT A MINIMUM OF 85% VEGETATIVE GROWTH BY OR ARE DISTURBED AFTER OCTOBER 15 SHOULD BE SEEDED AND COVERED WITH A PROPERLY INSTALLED EROSION CONTROL BLANKET OR WITH A MINIMUM OF 4. INCHES OF EROSION CONTROL MIX, UNLESS OTHERWISE SPECIFIED BY THE MANUFACTURER. NOTE THAT COMPOST BLANKETS SHOULD NOT EXCEED 2 INCHES IN THICKNESS OR THEY MAY OVERHEAT.

 4. ALL STONE COVERED SLOPES MUST BE CONSTRUCTED AND STABILIZED BY OCTOBER 15.
- 5. INSTALLATION OF ANCHORED HAY MULCH OR EROSION CONTROL MIX SHOULD NOT OCCUR OVER SNOW OF GREATER THAN 1 INCH IN DEPTH.
- ALL MULCH APPLIED DURING WINTER SHOULD BE ANCHORED (I.E. BY NETTING, TRACKING, WOOD CELLULOSE FIBER).
- 8. FROZEN MATERIAL (I.E. FROST LAYER REMOVED DURING WINTER CONSTRUCTION) SHOULD BE STOCKPILED SEPARATELY AND IN A LOCATION AWAY FROM ANY AREA NEEDING PROTECTION. FROZEN MATERIAL STOCKPILES CAN MELT IN SPRING AND BECOME UNWORKABLE AND DIFFICULT TO TRANSPORT DUE TO HIGH SOIL MOISTURE CONTENT.
- 9. INSTALLATION OF EROSION CONTROL BLANKETS SHOULD NOT OCCUR OVER SNOW OF GREATER THAN 1 INCH IN DEPTH OR ON FROZEN GROUND.
- 10. ALL GRASS-LINED DITCHES AND CHANNELS SHOULD BE CONSTRUCTED BY SEPTEMBER 1. ALL DITCHES AND SWALES WHICH DO NOT EXHIBIT 85% VEGETATIVE GROWTH BY OR ARE DISTURBED AFTER OCTOBER IS SHOULD BE STABILIZED TEMPORARILY WITH STONE OR EROSION CONTROL BLANKETS APPROPRIATE FOR THE DESION FLOW CONDITIONS AS DETERMINED BY A PROFESSIONAL ENGINEER. IF STONE LINING IS NECESSARY THE CONTRACTOR MAY NEED TO RE-GRADE THE DITCH AS REQUIRED TO PROVIDE ADEQUATE CROSS—SECTION AFTER ALLOWING FOR PLACEMENT OF THE STONE.
- 11. ALL STONE LINED DITCHES AND CHANNELS MUST BE CONSTRUCTED AND STABILIZED BY OCTOBER 15
- 12. AFTER NOVEMBER 15, INCOMPLETE ROAD OR PARKING AREAS WHERE ACTIVE CONSTRUCTION HAS STOPPED FOR THE WINTER SHOULD BE PROTECTED WITH A MINIMUM 3 INCH LAYER OF SAND AND GRAVEL WITH A GRADATION THAT IS LESS THAN 12% OF THE SAND PORTION, OR MATERIAL PASSING THE NUMBER 4 SIEVE, BY WEIGHT, PASSES THE NUMBER 200 SIEVE.
- 13. SEDIMENT BARRIERS THAT ARE INSTALLED DURING FROZEN CONDITIONS SHOULD CONSIST OF EROSION CONTROL MIX BERMS, OR CONTINUOUS CONTAINED BERMS. SILT FENCES AND HAY BALES SHOULD NOT BE INSTALLED WHEN FROZEN CONDITIONS PREVENT PROPER EMBEDMENT OF THESE BARRIERS.

DUST CONTROL PRACTICES:

- 1. APPLY DUST CONTROL MEASURES AS NECESSARY TO MAINTAIN CONTROL OF DUST ON SITE.
- WATER_APPLICATION:
 A) MOISTEN EXPOSED SOIL SURFACES PERIODICALLY WITH ADEQUATE WATER TO CONTROL DUST.
 B) AVOID EXCESSIVE APPLICATION OF WATER THAT WOULD RESULT IN MOBILIZING SEDIMENT AND SUBSEQUENT DEPOSITION IN NATURAL WATERBODIES.
- 3. STONE APPLICATION:
 A) COVER SURFACE WITH CRUSHED OR COARSE GRAVEL.
 B) IN AREAS NEAR WATERWAYS USE ONLY CHEMICALLY STABILIZED OR WASHED AGGREGATE.
- REFER TO "NEW HAMPSHIRE STORMWATER MANAGEMENT MANUAL, VOLUME 3 CONSTRUCTION PHASE EROSION AND SEDIMENT CONTROLS, DECEMBER 2008" FOR OTHER ALLOWABLE DUST CONTROL PRACTICES (I.E. COMMERCIAL TACKIFIERS OR CHEMICAL TREATMENTS SUCH AS CALCIUM CHLORIDE, ETC.)

THE CONTRACTOR SHALL TAKE STEPS TO PREVENT THE SPREAD OF INVASIVE PLANT, INSECT, AND FUNGAL SPECIES BY MEETING THE REQUIREMENTS AND INTENT OF RSA 430:53 AND AGR 3800 RELATIVE TO INVASIVE SPECIES. http://gencourt.state.nh.us/rules/state_agencies/agr3800.htm

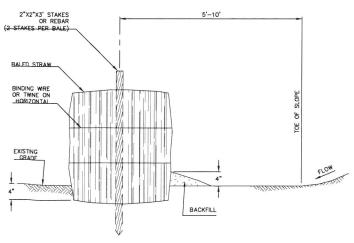

TOE OF SLOPE STRAW BALE BARRIER

GENERAL CONSTRUCTION PHASING:

- STABILIZATION:
 A SITE IS DEEMED STABILIZED WHEN IT IS IN A CONDITION IN WHICH THE SOIL ON SITE WILL NOT
 EXPERIENCE ACCELERATED OR UNNATURAL EROSION UNDER THE CONDITIONS OF A 10—YEAR STORM
 EVENT, SUCH AS BUT NOT LIMITED TO:
- A) IN AREAS THAT WILL NOT BE PAVED:
 i) A MINIMUM OF 85% VEGETATIVE COVER HAS BEEN ESTABLISHED;
- ii) A MINIMUM OF 3-INCHES OF NON-EROSIVE MATERIAL SUCH AS STONE OR A CERTIFIED COMPOST BLANKET HAS BEEN INSTALLED, OR;
- iii) EROSION CONTROL BLANKETS HAVE BEEN INSTALLED.
- B) IN AREAS TO BE PAVED:

 1) BASE COURSE GRAVELS HAVE BEEN INSTALLED.
- IEMPORARY STABILIZATION:
 ALL AREAS OF EXPOSED OR DISTURBED SOIL SHOULD BE TEMPORARILY STABILIZED AS SOON AS
 PRACTICABLE BUT NO LATER THAN 45 DATS FROM THE TIME OF INITIAL DISTURBANCE, UNLESS A
 SHORTER TIME IS SPECIFED BY LOCAL AUTHORITIES, THE CONSTRUCTION SEQUENCE APPROVED AS PAR
 OF THE ISSUED PERMIT OR AN INDEPENDENT MONITOR.
- <u>PERMANENT STABILIZATION:</u>
 ALL AREAS OF EXPOSED OR DISTURBED SOIL SHOULD BE PERMANENTLY STABILIZED AS SOON AS PRACTICABLE BUT NO LATER THAN 3 DAYS FOLLOWING FINAL GRADING.
- MAXIMUM AREA OF DISTURBANCE: THE AREA OF UNSTABILIZED SOIL SHOULD NOT EXCEED 5 ACRES AT ANY TIME.
- 5. ONLY DISTURB, CLEAR, OR GRADE AREAS NECESSARY FOR CONSTRUCTION
- A) FLAG OR OTHERWISE DELINEATE AREAS ${\hbox{\tt NOI}}$ TO BE DISTURBED
- B) EXCLUDE VEHICLES AND CONSTRUCTION EQUIPMENT FROM THESE AREAS TO PRESERVE NATURAL VEGETATION.
- ALL GRADED OR DISTU CONSTRUCTION IN ACC ON SHEET CG-101, . GRADED OR DISTURBED AREAS INCLUDING SLOPES SHOULD BE PROTECTED DURING CLEARING AND NSTRUCTION IN ACCORDANCE WITH THE APPROVED EROSION AND SEDIMENT CONTROL PLAN DEPICTE SHEET CO.
- ALL EROSION AND SEDIMENT CONTROL PRACTICES AND MEASURES SHOULD BE CONSTRUCTED, APPLIED AND MAINTAINED IN ACCORDANCE WITH THE APPROVED EROSION AND SEDIMENT CONTROL PLAN DEPICTED ON SHEET CG-101.
- TOPSOIL REQUIRED FOR THE ESTABLISHMENT OF VEGETATION SHOULD BE STOCKPILED IN THE AMOUNT NECESSARY TO COMPLETE FINISHED GRADING AND BE PROTECTED FROM EROSION.
- 9. STOCKPILES, BORROW AREAS AND SPOILS SHALL BE STABILIZED AS DESCRIBED UNDER "SOIL STOCKPIL 10. SLOPES SHOULD NOT BE CREATED SO CLOSE TO PROPERTY LINES AS TO ENDANGER ADJOINING PROPERTIES WITHOUT ADEQUATE PROTECTION AGAINST SEDIMENTATION, EROSION, SLIPPAGE, SETTLEMEN SUBSIDENCE OR OTHER RELATED DAMAGE.
- AREAS TO BE FILLED SHOULD BE CLEARED, GRUBBED AND STRIPPED OF TOPSOIL TO REMOVE TREES, VEGETATION, ROOTS AND/OR OTHER OBJECTIONABLE MATERIALS.
- 12. AREAS SHOULD BE SCARIFIED TO A MINIMUM DEPTH OF 3-INCHES PRIOR TO PLACEMENT OF TOPSOIL TOPSOIL SHOULD BE PLACED WITHOUT SIGNIFICANT COMPACTION TO PROVIDE A LOOSE BEDDING FOR PLACEMENT OF SEED.
- 13. ALL FILLS SHOULD BE COMPACTED IN ACCORDANCE WITH PROJECT SPECIFICATIONS TO REDUCE EROSIO SLIPPAGE, SETTIEMENT, SUBSIDENCE OR OTHER RELATED PROBLEMS. FILL INTENDED TO SUPPORT BUILDINGS, STRUCTURES, SITE UTILIES, CORDUITS AND OTHER FACILITIES, SHOULD BE COMPACTED IN ACCORDANCE WITH LOCAL REQUIREMENTS OR CODES.
- 14. IN GENERAL, FILLS SHOULD BE COMPACTED IN LAYERS RANGING FROM 6 TO 24 INCHES IN THICKNESS THE CONTRACTOR SHOULD REVIEW THE PROJECT GEOTECHNICAL REPORT AND/OR THE "PROJECT SPECIFIC PHASING NOTES" FOR SPECIFIC GUIDANCE.
- 15. ANY AND ALL FILL MATERIAL SHOULD BE FREE OF BRUSH, RUBBISH, ROCKS (LARGER THAN 3/4 THE DEPTH OF THE LIFT BEING INSTALLED), LOSS, STUMPS, BUILDING DEBRIS, FROZEN MATERIAL AND OTHE DBJECTIONABLE MATERIALS THAT WOULD INTERFERE WITH OR PREVENT CONSTRUCTION OF SATISFACTOR LIFTS.
- 16. FROZEN MATERIAL OR SOFT, MUCKY OR HIGHLY COMPRESSIBLE (I.E. CLAY, SILT) MATERIALS ARE SUSCEPTIBLE 10 ACCELERATED SETTLEMENT AND POTENTIAL ACCELERATED EROSION. WORK IN AREAS OF THESE MATERIALS SHOULD BE PERFORMED UNDER THE DIRECTION OF A PERFESSIONAL ENGINEER. 17. THE OUTER FACE OF THE FILL SLOPE SHOULD BE ALLOWED TO STAY LOOSE, NOT ROLLED OR COMPACTED, OR BLADE SMOOTHED. A BULLDOZER MAY RUN UP AND DOWN THE FILL SLOPE SO THE DOZER TREADS (CLEAT TRACKS) CREATE GROOVES PERPENDICULAR TO THE SLOPE. IF THE SOIL IS NOT TOO MOIST, EXCESSIVE COMPACTION WILL NOT OCCUR. SEE "SURFACE ROUGHENING" IN THE NISMM, VOL.3.
- ROUGHEN THE SURFACE OF ALL SLOPES DURING THE CONSTRUCTION OPERATION TO RETAIN WATER, INCREASE INFILTRATION AND FACILITATE VEGETATION ESTABLISHMENT.
- 19. USE SLOPE BREAKS, SUCH AS DIVERSIONS, BENCHES, OR CONTOUR FURROWS AS APPROPRIATE TO BEDUCE THE LENGTH OF CUT-FILL SLOPES TO LIMIT SHEET AND RILL EROSION AND PREVENT GULLY EROSION. ALL BENCHES SHOULD BE KEPT FREE OF SEDIMENT DURING ALL PHASES OF CONSTRUCTION
- 20. SEEPS OR SPRINGS ENCOUNTERED DURING CONSTRUCTION SHOULD BE EVALUATED BY A PROFESSIONAL ENGINEER (PREFERABLY THE DESIGN ENGINEER) TO DETERMINE IF THE PROPOSED DESIGN SHOULD BE REVISED TO PROPERLY MANAGE THE CONDITION.
- 21. STABILIZE ALL GRADED AREAS (AS ABOVE) WITH VEGETATION, CRUSHED STONE, COMPOST BLANKET, OI OTHER GROUND COVER AS SOON AS GRADING IS COMPLETE OR IF WORK IS INTERRUPTED FOR 21 WORKING DAYS OR MORE. USE MULCH OR OTHER APPROVED METHODS TO STABILIZE AREAS TEMPORARILY WHERE FINAL GRADING MUST BE DELAYED.
- 22. ALL GRADED AREAS SHOULD BE PERMANENTLY STABILIZED IMMEDIATELY FOLLOWING FINISHED GRADING. ABOVE NOTES EXCERPTED, ADAPTED AND REFERENCED FROM "NEW HAMPSHIRE STORMWATER MANAGEMENT MANUAL, VOLUME 3 CONSTRUCTION PHASE EROSION AND SEDIMENT CONTROLS, DECEMBE 2008" (NHSMM, VOL. 3)

SOIL STOCKPILE PRACTICES:

- LOCATE STOCKPILES A MINIMUM OF 50-FT. AWAY FROM CONCENTRATED FLOWS OF STORMWATER, DRAINAGE COURSES OR INLETS.
- 2. PROTECT ALL STOCKPILES FROM STORMWATER RUN-ON USING TEMPORARY PERIMETER MEASURES SUC AS DIVERSIONS, BERMS, SANDBAGS OR OTHER APPROVED PRACTICES.
- STOCKPILES SHOULD BE SURROUNDED BY SEDIMENT BARRIERS AS DESCRIBED ON THE PLANS AND IN NHSMM YOL. 3. TO PREVENT MIGRATION OF MATERIAL BEYOND THE IMMEDIATE CONFINES OF THE STOCKPILE.
- 4. IMPLEMENT WIND EROSION CONTROL PRACTICES AS APPROPRIATE ON ALL STOCKPILED MATERIAL
- 5. PLACE BAGGED MATERIALS ON PALLETS OR UNDERCOVER

PROTECTION OF INACTIVE STOCKPILES:

6. INACTIVE SOIL STOCKPILES SHOULD BE COVERED WITH ANCHORED TARPS OR PROTECTED WITH SOIL STABILIZATION MEASURES (TEMPORARY SEED AND MULCH OR OTHER TEMPORARY STABILIZATION PRACTICE) AND TEMPORARY PERIMETER SEDIMENT BARRIERS (I.E. SILT FENCE, ETC.) AT ALL TIMES.

INACTIVE STOCKPILES OF CONCRETE RUBBLE, ASPHALT CONCRETE RUBBLE, AGGREGATE MATERIALS, AND SIMILAR MATERIALS SHOULD BE PROTECTED WITH TEMPORARY SEDIMENT PERIMETER BARRIERS (I.E SLIT FENCE, ETC.) AT ALL TIMES. IF THE MATERIALS ARE A SOURCE OF DUST, THEY SHOULD ALSO E COVERED.

PROTECTION OF ACTIVE STOCKPILES:

8. ALL STOCKPILES SHOULD BE SURROUNDED WITH TEMPORARY LINEAR SEDIMENT BARRIERS (I.E. SILT FENCE, ETC.) PRIOR TO THE ONSET OF PREOIPITATION. PERIMETER BARRIERS SHOULD BE MAINTAINED AT ALL TIMES, AND ADJUSTED AS NEEDED TO ACCOMMODATE THE DELIVERY AND REMOVAL OF MATERIAL FROM THE STOCKPILE. THE INTEGRITY OF THE BARRIER SHOULD BE INSPECTED AT THE END

WHEN A STORM IS PREDICTED, STOCKPILES SHOULD BE PROTECTED WITH AN ANCHORED PROTECTIVE COVERING.



Ô

8 FUSS

INNOVATION DRIVE DETAILS


85

PROJ. No.: 20180581.A10 DATE: 09/16/2019

SHEET 9 OF 13

NOT TO SCALE

D10=10'

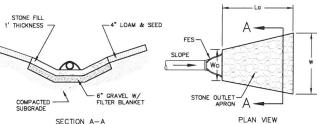

STONE: D50 = 6" WELL GRADED WITH SUFFICIENT SAND AND GRAVEL TO FILL THE VOIDS

THE HEIGHT OF THE STRUCTURAL LINING ALONG THE CHANNEL SIDES SHALL BEGIN AT THE ELEVATION EQUAL TO THE TOP OF THE CONDUIT AND TAPER DOWN TO THE CHANNEL BOTTOM THROUGH THE LENGTH OF THE APRON.

- NOTES:

 1. ALL PIPE CULVERTS SHALL HAVE END SECTIONS OR HEADWALLS. END SECTION MATERIAL AND MANUFACTURER SHALL MATCH THAT OF THE PIPE CULVERT.

 2. THE LARGEST RIP—RAP SIZE DETERMINED DURING HYDROLOGIC ANALYSIS HAS BEEN USED FOR ALL OULLETS FOR ECONOMY AND SIMPLICITY.

 3. APRON LENGTHS, WIDTHS AND THICKNESSES HAVE BEEN ROUNDED UP TO WHOLE NUMBERS FOR EASE OF CONSTRUCTION.

CONSTRUCTION SPECIFICATIONS: 1. PREPARE THE SUB-GRADE FOR THE FILTER MATERIAL, GEOTEXTILE FABRIC, AND RIP-RAP TO THE GRADES SHOWN ON THE PLANS. 2. MINIMUM 6" SAND/GRAVEL BEDDING OR GEOTEXTILE FABRIC REQUIRED UNDER ALL ROOK RIP-RAP. 3. THE ROOK OR GRAVEL USED FOR FILTER OR RIP-RAP SHALL CONFORM TO THE SPECIFIED GRADATION. 4. GEOTEXTILE FABRICS SHALL BE PROTECTED FROM PUNCTURE OR TEARING DURING THE PLACEMENT OF ROOK RIP-RAP. DAMAGED AREA OR BY COMPLETE REPLACEMENT OF THE FABRIC. ALL OVERLAPS REQUIRED OVER THE DAMAGED AREA OR BY COMPLETE REPLACEMENT OF THE FABRIC. ALL OVERLAPS REQUIRED

- OVER THE DAMAGED AREA OR BY COMPLETE REPLACEMENT OF THE PABRIC. ALL OVERLAYS REQUIRED FOR REPAIRS OR JOINING TWO (2) PIECES OF FABRIC SHALL BE A MINIMUM OF 12 INCHES. STONE FOR THE RIP—RAP MAY BE PLACED BY EQUIPMENT AND SHALL BE CONSTRUCTED TO THE FULL LAYER THICKNESS IN ONE OPERATION AND IN SUCH A MANNER AS TO PREVENT SEGREGATION OF THE STONE SIZES.

 RIP—RAP SIZE CHOSEN FOR THE WORST CASE OF ALL OUTLETS. ALL RIP—RAP USED FOR PIPE OUTLET PROTECTION WILL HAVE THE SAME GRADATION AND THICKNESS.

- MAINTENANCE NOTES:


 1. OUTLETS SHALL BE INSPECTED AND CLEANED ANNUALLY AND AFTER ANY MAJOR STORM EVENT. ANY EROSION OR DAMAGE TO THE RIP-RAP SHALL BE REPAIRED IMMEDIATELY.


 2. THE CHANNEL IMMEDIATELY DOWNSTREAM FROM THE OUTLET SHOULD BE CHECKED TO SEE THAT NO EROSION IS OCCURRING.

 3. THE DOWNSTREAM CHANNEL SHOULD BE KEPT CLEAR OF OBSTRUCTIONS SUCH AS FALLEN TREES, DEBRIS, AND SEDIMENT THAT COULD CHANGE FLOW PATTERNS AND/OR TAILWATER DEPTHS ON THE PIPES. REPAIRS MUST BE CARRIED OUT IMMEDIATELY TO AVOID ADDITIONAL DAMAGE TO THE OUTLET PROTECTION APRON.

RIP RAP APRON OUTLET PROTECTION

NOT TO SCALE

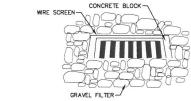

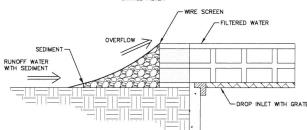

BLOCK AND GRAVEL INLET SEDIMENT FILTER NOT TO SCALE

CONSTRUCTION SPECIFICATIONS:


1. PLACE CONCRETE BLOCKS LENGTHWISE ON THEIR SIDE IN A SINGLE ROW AROUND THE PERIMETER OF THE INLET, WITH THE EADS OF ADJACENT BLOCKS ABUTTING. THE HEIGHT OF THE BARRIER CAN BE VARIED, DEPENDING ON DESIGN NEEDS, BY STACKING COMBINATIONS OF 4-INCH, 8-INCH AND 12-INCH WIDE BLOCKS. THE BARRIER OF BLOCKS SHALL BE AT LEAST 12 INCHES HIGH AND NO GREATER THAN 24 INCHES HIGH

- WIRE MESH SHALL BE PLACED OVER THE OUTSIDE VERTICAL FACE (WEBBING) OF THE CONCRETE BLOCKS TO PREVENT STONE FROM BEING WASHED THROUGH THE HOLES IN THE BLOCKS. HARDWARE CLOTH OR COMPARABLE WIRE MESH WITH 1/2—INCH OPENINGS SHALL BE USED.
- IF THE STONE FILTER BECOMES CLOGGED WITH SEDIMENT SO THAT IT NO LONGER ADEQUATELY PERFORMS ITS FUNCTION, THE STONE MUST BE PULLED AWAY FROM THE BLOCKS, CLEANED AND REPLACED.

MAINTENANCE NOTES: 1 THE STRUCTURE SHALL BE INSPECTED AFTER EACH RAIN AND REPAIRS MADE AS NEEDED.

- SEDIMENT SHALL BE REMOVED AND THE TRAP RESTORED TO ITS ORIGINAL DIMENSIONS WHEN SEDIMENT HAS ACCUMULATED TO 1/2 THE DESIGN DEPTH OF THE TRAP. REMOVED SEDIMENT SHALL BE DEPOSITED IN A SUITABLE AREA AND IN SUCH A MANNER THAT IT WILL NOT ERODE.
- STRUCTURES SHALL BE REMOVED AND THE AREA STABILIZED WHEN THE REMAINING DRAINAGE AREA HAS BEEN PROPERLY STABILIZED.

SEDIMENTATION CONTROL AT CATCH BASINS NOT TO SCALE

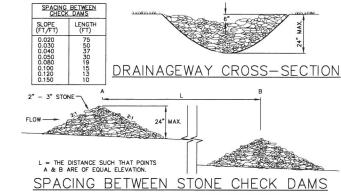

CONSTRUCTION SPECIFICATIONS:


1. STRUCTURES SHALL BE INSTALLED ACCORDING TO THE DIMENSIONS SHOWN ON THE PLANS AT THE APPROPRIATE SPACING.

- CONSTRUCTION OPERATIONS SHALL BE CARRIED OUT IN SUCH A MANNER SO THAT EROSION, AIR AND WATER POLLUTION WILL BE MINIMIZED.
- 3. STRUCTURES SHALL BE REMOVED FROM THE CHANNEL WHEN THEIR USEFUL LIFE HAS BEEN COMPLETED.

- MAINTENANCE NOTES:

 1. TEMPORARY GRADE STABILIZATION STRUCTURES SHOULD BE INSPECTED AFTER EACH STORM AND DAILY DURING PROLONGED STORM EVENTS. ANY DAMAGE TO THE STRUCTURES SHALL BE REPAIRED IMMEDIATELY.
- 2. PARTICULAR ATTENTION SHOULD BE GIVEN TO END RUN AND EROSION AT THE DOWNSTREAM TOE OF THE STRUCTURE
- WHEN REMOVING THE STRUCTURES, THE DISTURBED AREAS SHALL BE BROUGHT UP TO EXISTING CHANNEL GRADE AND THE AREAS PREPARED. SEEDED AND MULCHED
- . SEDIMENT SHALL BE REMOVED FROM BEHIND THE STRUCTURES WHEN IT REACHES 1/2 THE ORIGINAL HEIGHT OF THE STRUCTURE.

STONE CHECK DAM INSTALLATION DETAIL NOT TO SCALE

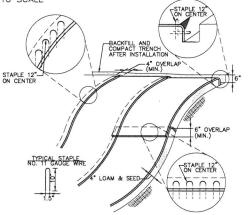

SLOPE INSTALLATION

MAINTENANCE REQUIREMENTS:

1. ALL BLANKET AND MATS SHOULD BE INSPECTED WEEKLY DURING THE CONSTRUCTION PERIOD, AND AFTER ANY RANFALL EVENT EXCEEDING 1/2 INCH IN A 24-HOUR PERIOD.

ANY FAILURE SHOULD BE REPAIRED IMMEDIATELY. IF WASHOUT OF THE SLOPE, DISPLACEMENT OF THE MAT, OR DAMAGE TO THE MAT OCCURS, THE AFFECTED SLOPE SHALL BE REPAIRED AND RESEEDED, AND THE AFFECTED AREA OF MAT SHALL BE RE-INSTALLED.

APPROXIMATELY 12" (30 CM) APART IN THE BOTTOM OF THE TRENCH. BACKFILL AND COMPACT THE TRENCH AFTER STAPLING. APPLY SEED TO COMPACTED SOIL AND FOLD REMAINING 12" (30 CM) PORTION OF RECP'S BACK OVER SEED AND COMPACTED SOIL. SECURE

REMAINING 12" (30 CM)PORTION OF REOP'S BACK OVER SEED AND COMPACTED SOIL. SECURE REOP'S OVER COMPACTED SOIL WITH A ROW OF STAPLES/STAKES SPACED APPROXIMATELY 12" (30 CM) APART ACROSS THE WIDTH OF THE REOP'S.

ROLL THE REOP'S (A.) DOWN OR (B.) HORIZONTALLY ACROSS THE SLOPE. REOP'S WILL UNROLL WITH APPROPRIATE SIDE AGAINST THE SOIL SURFACE ALL REOP'S MUST BE SECURELY FASTENED TO SOIL SURFACE BY PLACING STAPLES/STAKES IN APPROPRIATE LOCATIONS AS SHOWN IN THE STAPLE PATTERN QUIE. WHEN USING THE DOT SYSTEM, STAPLES/STAKES SHOULD BE PLACED THROUGH EACH OF THE COLORED DOTS CORRESPONDING TO THE APPROPRIATE STAPLE PATTERN.

THE EDGES OF PARALLEL REOP'S MUST BE STAPLED WITH APPROXIMATELY 2" — 5" (5 CM — 12.5 CM) OVERLAP DEPENDING ON REOP'S TYPE.

CONSECUTIVE REOP'S SPLICED DOWN THE SLOPE MUST BE PLACED END OVER END (SHINGLE STYLE) WITH APPROXIMATELY 12" (30 CM) APPROXIMENTELY 12" (30 CM)

APPROXIMATELY 12" (30 CM) APART ACROSS ENTIRE RECP'S WIDTH.

NOTE: IN LOOSE SOIL CONDITIONS, THE USE OF STAPLE OR STAKE LENGTHS GREATER THAN 6"

(15 CM) MAY BE NECESSARY TO PROPERLY SECURE THE RECP'S.

(15 CM) MAY BE NECESSARY TO PROPERLY SECURE THE RECP'S.

PROPER SITE PREPARATION IS ESSENTIAL TO ENSURE COMPLETE CONTACT OF THE PROTECTION MATTING WITH THE SOIL.

GRADE AND SHAPE AREA IF INSTALLATION.

REMOVE ALL ROCKS, CLODS, TRASH, VEGETATIVE OR OTHER OBSTRUCTIONS SO THAT THE INSTALLED BLANKETS WILL HAVE DIRECT CONTACT WITH THE SOIL.

PREPARE SEEDBED BY LOOSENING 2-3 INCHES OF TOPSOIL ABOVE FINAL GRADE.

INCORPORATE AMENDMENTS, SUCH AS LIME AND FERTILIZER, INTO SOIL ACCORDING TO SOIL TEST AND THE SEEDING PLAN.

3. SEEDING:

A. SEED AREA BEFORE BLANKET INSTALLATION FOR EROSION CONTROL AND REVECETATION. SEEDING
AFTER MAT INSTALLATION IS OFTEN SPECIFIED FOR TURF REINFORCEMENT APPLICATIONS. WHEN
SEEDING PRIOR TO BLANKET INSTALLATION, ALL CHECK SLOTS AND OTHER AREAS DISTURBED DURING
INSTALLATION MUST BE RESERVED.

B. WHEN SOIL FILLING IS SPECIFIED, SEED THE MATTING AND THE ENTIRE DISTURBED AREA AFTER
INSTALLATION AND PRIOR TO FILLING THE MAT WITH SOIL

EROSION CONTROL

BLANKET SLOPE PROTECTION

NOT TO SCALE

PERMANENT VEGETATION:

SPECIFICATIONS:

SITE PREPARATION:

1. INSTALL NEEDED EROSION AND SEDIMENT CONTROL MEASURES SUCH AS SILTATION BARRIERS, DIVERSIONS, AND SEDIMENT TRAPS.

- GRADE AS NEEDED FOR THE ACCESS OF EQUIPMENT FOR SEEDBED PREPARATION, SEEDING, MULCH APPLICATION, AND MULCH ANCHORING.
- 3. RUNOFF SHOULD BE DIVERTED FROM THE SEEDBED AREA.
- ON SLOPES 4:1 OR STEEPER, THE FINAL PREPARATION SHOULD INCLUDE CREATING HORIZONTAL GROOVES PERPENDICULAR 0 THE DIRECTION OF THE SLOPE TO CATCH SEED AND REDUCE RUNOFF.

SEEDBED PREPARATION: 1. WORK LIME AND FERTILIZER INTO THE SOIL AS NEARLY AS PRACTICAL TO A DEPTH OF 4 INCHES WITH A NICE SERING TOOTH HARROW OR OTHER SUITABLE EQUIPMENT. THE FINAL HARROWING OPERATION SHOULD WORK DIME AND FENTILIZER INTO THE SUIL AS NEARLY AS PRACTICAL TO A DEPTH OF A INCHES WITH A DISC, SPRING TOOTH HARROW OR OTHER SUITABLE EQUIPMENT. THE FINAL HARROWNIG OPERATION SHOULD BE ON THE GENERAL CONTOUR. CONTINUE TILLAGE UNTIL A REASONABLY UNIFORM, FINE SEEDBED IS PREPARED. ALL BUT CLAY AND SILT SOILS SHOULD BE ROLLED TO FIRM THE SEEDBED WHEREVER FEASIBLE.

- REMOVE FROM THE SURFACE ALL STONES ZINCHES OR LARGER IN ANY DIMENSION. REMOVE ALL OTHER DEBRIS, SUCH AS WIRE, CABLE, TREE ROOTS, CONCRETE CLODS, LUMPS, TRASH OR OTHER UNSUITABLE MATERIAL.
- 3. INSPECT SEEDBED JUST BEFORE SEEDING. IF TRAFFIC HAS LEFT THE SOIL COMPACTED; THE AREA MUST BE TILLED AND FIRMED AS ABOVE.
- WHERE THE SOIL HAS BEEN COMPACTED BY CONSTRUCTION OPERATIONS, LOOSEN SOIL TO A DEPTH OF 2 INCHES BEFORE APPLYING FERTILIZER, LIME AND SEED.
- 5. IF APPLICABLE, FERTILIZER AND ORGANIC SOIL AMENDMENTS SHOULD BE APPLIED DURING THE GROWING SEASON.
- APPLY LIMESTONE AND FERTILIZER ACCORDING TO SOIL TEST RECOMMENDATIONS. IF SOIL TESTING IS NOT FEASIBLE ON SMALL OR VARIABLE SITES, OR WHERE TIMING IS CRITICAL FERTILIZER AND LIMESTONE MAY BE APPLIED AT THE FOLLOWING RATES:

LIMESTONE APPLICATION RATE = 3 TONS/ACRE (138 LB./1,000-SF)*

*EQUIVALENT TO 50% CALCIUM PLUS MAGNESIUM OXIDE

FERTILIZER APPLICATION RATE = 600 LB./ACRE (13.8 LB./1,000-SF)*

*LOW PHOSPHATE FERTILIZER (N-P205-K20) OR EQUIVALENT

FERTILIZER SHOULD BE RESTRICTED TO LOW PHOSPHATE, SLOW RELEASE NITROGEN FERTILIZER WHEN APPLIED TO AREAS BETWEEN 25 AND 250-FT FROM A SURFACE WATER BODY. NO FERTILIZER EXCEPT LIMESTONE SHOULD BE APPLIED WITHIN 25-FT OF A SURFACE WATER BODY. THESE ARE THE REQUIREMENTS FOR ANY WATER BODY PROTECTION ACT.

SEEDING: 1. INOCULATE ALL LEGUME SEED WITH THE CORRECT TYPE OF INOCULANT.

- 2. APPLY SEED UNIFORMLY BY HAND, CYCLONE SEEDER, DRILL CULTIPACKER TYPE SEEDER OR HYDROSEEDER (SLURRY INCLUDING SEED AND FERTILIZER). NORMAL SEEDING DEPTH IS FROM 1/4 TO 1/2 INCH. HYDROSEEDING THAT INCLUDES MULCH MAY BE LEFT ON SOIL SURFACE.
- WHERE FEASIBLE EXCEPT WHERE EITHER CULTIPACKER TYPE SEEDER OR HYDROSEEDER IS USED, THE SEEDBED SHOULD BE FIRMED FOLLOWING SEEDING OPERATIONS WITH A ROLLER, OR LIGHT DRAG.
- SPRING SEEDING USUALLY GIVES THE BEST RESULTS FOR ALL SEED MIXES OR WITH LEGUMES. PERMANENT SEEDING SHOULD BE COMPLETED 45 DAYS PRIOR TO FIRST KILLING FROST. WHEN GROWN VETCH IS SEEDED IN LATE SUMMER AT LEAST 35% OF THE SEED SHOULD BE HARD SEED (UNSCAIFIED). IF SEEDING CANNOT BE DONE WITHIN THE SPECIFIED SEEDING DATES, MULCH ACCORDING TO THE "TEMPORARY AND PERMANENT MULCHING" PRACTICE DESCRIBED IN THE NHSSM, VOL 3. AND DELAY SEEDING UNTIL THE NEXT RECOMMENDED SEEDING PERIOD.
- 5. AREAS SEEDED BETWEEN MAY 15 AND AUGUST 15 SHOULD BE COVERED WITH HAY OR STRAW MULCH, ACCORDING TO THE "TEMPORARY AND PERMANENT MULCHING" PRACTICE DESCRIBED IN THE NHSSM. VOL 3.
- VEGETATED GROWTH COVERING AT LEAST 85% OF THE DISTURBED AREA SHOULD BE ACHIEVED PRIOR TO OCTOBER 15. IF THIS CONDITION IS NOT ACHIEVED, IMPLEMENT OTHER TEMPORARY STABILIZATION MEASURES FOR OVERWINTER PROTECTION.

HYDROSEEDING:

WHEN HYDROSEEDING (HYDRAULIC APPLICATION), PREPARE THE SEEDBED AS SPECIFIED ABOVE OR BY HAND RAKING TO LOOSEN AND SMOOTH THE SOIL AND REMOVE SURFACE STONES LARGER THAN 2 INCHES IN

- 2. SLOPES BUST BE NO STEEPER THAN 2:1 (2 FEET HORIZONTALLY BY 1 FOOT VERTICALLY
- 3. LIME AND FERTILIZER MAY BE APPLIED SIMULTANEOUSLY WITH THE SEED. THE USE OF FIBER MULCH ON CRITICAL REAS IS NOT RECOMMENDED IN UNLESS IT IS USED TO HOLD STRAW OR HAY). BETTER PROTECTION IS GAINED BY USING STRAW MULCH AND HOLDING IT WITH ADHESIVE MATERIALS OR 500 POUNDS PER ACRE OF WOOD FIRER MULCH.
- 4. SEEDING RATES MUST BE INCREASED BY 10% WHEN HYDROSEEDING.

- MAINTENANCE REQUIREMENTS:

 1. PERMANENT SECDED AREAS SHOULD BE INSPECTED AT LEAST MONTHLY DURING THE COURSE OF CONSTRUCTION. INSPECTION, MAINTENANCE AND CORRECTIVE ACTIONS SHOULD CONTINUE UNTIL THE OWNER ASSUMES PERMANENT OPERATION OF THE SITE.
- SEEDED AREAS SHOULD BE MOWED AS REQUIRED TO MAINTAIN A HEALTHY STAND OF VEGETATION. MOWING HEIGHT AND FREQUENCY DEPEND OF TYPE OF GRASS COVER.
- 3. BASED ON INSPECTION, AREAS SHOULD BE RESEEDED TO ACHIEVE FULL STABILIZATION OF EXPOSED SOILS.
- 4. AT A MINIMUM 85% OF THE SOIL SURFACE SHOULD BE COVERED BY VEGETATION.
- 5. IF ANY EVIDENCE OF EROSION OR SEDIMENTATION IS APPARENT, REPAIRS SHOULD BE MADE AND AREAS SHOULD BE RESEEDED, WITH OTHER TEMPORARY MEASURES (I.E. MULCH, ETC.) USED TO PROVIDE EROSION PROTECTION DURING THE PERIOD OF VEGETATION ESTABLISHMENT.

PERMANENT VEGETATION SEEDING RECOMMENDATIONS

USE	MIXTURE	SPECIES	LBS./ACRE	LBS./ 1,000-SF
STEEP CUTS AND FILLS, BORROW AND DISPOSAL AREAS	A	TALL FESCUE CREEPING RED FESCUE REDTOP TOTAL	20 20 2 42	0.45 0.45 0.05 0.95
WATERWAYS, EMERGENCY SPILLWAYS, AND OTHER CHANNELS WITH FLOWING WATER	A	TALL FESCUE CREEPING RED FESCUE REDTOP TOTAL	20 20 2 42	0.45 0.45 0.05 0.95
LIGHTLY USED PARKING LOTS, ODD AREAS, UNUSED LANDS, AND LOW INTENSITY RECREATION SITES	A	TALL FESCUE CREEPING RED FESCUE REDTOP TOTAL	20 20 2 42	0.45 0.45 0.05 0.95
PLAY AREAS AND ATHLETIC FIELDS (TOPSOIL ESSENTIAL FOR GOOD TURF)	F	CREEPING RED FESCUE KENTUCKY BLUEGRASS TOTAL	50 50 100	1.15 1.15 2.30
SOURCES:				

SQUICCES:

1. NEW HAMPSHIRE STORMWATER MANAGEMENT MANUAL, VOLUME 3,

TABLES 4-2 AND 4-3

2. MINNICK, E.L. AND H.T. MARSHALL, (AUGUST 1992)

TEMPORARY VEGETATION:

SPECIFICATIONS:

SITE_PREPARATION:

 INSTALL NEEDED EROSION AND SEDIMENT CONTROL MEASURES SUCH AS SILTATION BARRIERS, DIVERSION AND SEDIMENT TRAPS.

- GRADE AS NEEDED FOR THE ACCESS OF EQUIPMENT FOR SEEDBED PREPARATION, SEEDING, MULCH APPLICATION. AND MULCH ANCHORING.
- 3. RUNOFF SHOULD BE DIVERTED FROM THE SEEDBED AREA.
- 4. ON SLOPES 4:1 OR STEEPER, THE FINAL PREPARATION SHOULD INCLUDE CREATING HORIZONTAL GROOVES PERPENDICULAR O THE DIRECTION OF THE SLOPE TO CATCH SEED AND REDUCE RUNOFF.

SEEDBED PREPARATION: 1 STONES AND TRASH SHOULD BE REMOVED SO AS NOT TO INTERFERE WITH THE SEEDING AREA.

- WHERE THE SOIL HAS BEEN COMPACTED BY CONSTRUCTION OPERATIONS, LOOSEN SOIL TO A DEPTH OF INCHES BEFORE APPLYING FERTILIZER, LIME AND SEED.
- 3. IF APPLICABLE, FERTILIZER AND ORGANIC SOIL AMENDMENTS SHOULD BE APPLIED DURING THE GROWN'S SEASON.
- APPLY LIMESTONE AND FERTILIZER ACCORDING TO SOIL TEST RECOMMENDATIONS. IF SOIL TESTING IS N FEASIBLE ON SMALL OR VARIABLE SITES, OR WHERE TIMING IS CRITICAL FERTILIZER AND LIMESTONE MABE APPLIED AT THE FOLLOWING RATES:

LIMESTONE APPLICATION RATE = 3 TONS/ACRE (138 LB./1,000-SF)*

*EQUIVALENT TO 50% CALCIUM PLUS MAGNESIUM OXIDE

FERTILIZER APPLICATION RATE = 600 LB./ACRE (13.8 LB./1.000-SF)

*LOW PHOSPHATE FERTILIZER (N-P205-K20) OR EQUIVALENT

5. FERTILIZER SHOULD BE RESTRICTED TO LOW PHOSPHATE, SLOW RELEASE NITROGEN FERTILIZER WHEN APPLIED TO AREAS BETWEEN 25 AND 250-FT FROM A SURFACE WATER BODY, NO FERTILIZER EXCEPT LIMESTONE SHOULD BE APPLIED WITHIN 25-FT OF A SURFACE WATER BODY, THESE ARE THE REQUIREMENTS FOR ANY WATER BODY PROTECTED BY THE COMPREHENSIVE SHORELAND PROTECTION AC

SEEDING: 1. APPLY SEED UNIFORMLY BY HAND, CYCLONE SEEDER, DRILL CULTIPACKER TYPE SEEDER OR HYDRO SEEDER (SLURRY INCLUDING SEED AND FERTILIZER). NORMAL SEEDING DEPTH IS FROM 1/4 TO 1/2 INCH HYDROSEEDING THAT INCLUDES MULC

- 2. TEMPORARY SEED SHOULD TYPICALLY OCCUR PRIOR TO SEPTEMBER 15.
- 3. AREAS SEEDED BETWEEN MAY 15 AND AUGUST 15 SHOULD BE COVERED WITH HAY OR STRAW MULCH, ACCORDING TO THE "TEMPORARY AND PERMANENT MULCHING" PRACTICE DESCRIBED IN THE NHSSM, VOI
- VEGETATED GROWTH COVERING AT LEAST 85% OF THE DISTURBED AREA SHOULD BE ACHIEVED PRIOR OCTOBER 15. IF THIS CONDITION IS NOT ACHIEVED, IMPLEMENT OTHER TEMPORARY STABILIZATION MEASURES FOR OVERWINTER PROTECTION.

MAINTENANCE REQUIREMENTS:

1. TEMPORARY SEEDING SHOULD BE INSPECTED WEEKLY AFTER ANY RAINFALL EXCEEDING 1/2 INCH IN 24 HOURS ON ACTIVE CONSTRUCTION SITES. TEMPORARY SEEDING SHOULD BE INSPECTED JUST PRIOR TO SEPTEMBER 15, TO ASCERTAIN WHETHER ADDITIONAL SEEDING IS REQUIRED TO PROVIDE STABILIZATION OVER THE WINTER PERIOD.


- BASED ON INSPECTION, AREAS SHOULD BE RESEEDED TO ACHIEVE FULL STABILIZATION OF EXPOSED SOIL
 IF IT IS TOO LATE IN THE PLANTING SEASON TO APPLY ADDITIONAL SEED, THEN OTHER TEMPORARY
 STABILIZATION MEASURES SHOULD BE IMPLEMENTED.
- 3. IF ANY EMPENCE OF EROSION OR SEDIMENTATION IS APPARENT, REPAIRS SHOULD BE MADE AND AREAS SHOULD BE RESEEDED, WITH OTHER TEMPORARY MEASURES (I.E. MULCH, ETC.) USED TO PROVIDE ERO PROTECTION DURING THE PERIOD OF VEGETATION ESTABLISHMENT.

TEMPORARY VEGETATION SEEDING RECOMMENDATIONS

SPECIES	PER ACRE BUSHELS (BU) OR POUNDS (LBS.)	PER 1,000-SF	REMARKS
WINTER RYE	2.5 BU OR 112 LBS.	2.5 LBS.	BEST FOR FALL SEEDING. SEED FROM AUGUST 15 TO SEPTEMBER 15 FOR BEST COVER. SEED TO A DEPTH OF 1 INCH.
OATS	2.5 BU OR 80 LBS.	2.0 LBS.	BEST FOR SPRING SEEDING. SEED NO LATER THAN MAY 15 FOR SUMMER PROTECTION. SEED TO A DEPTH OF 1 INCH.
ANNUAL RYEGRASS	40 LBS.	1.0 LB.	GROWS QUICKLY, BUT IS OF SHORT DURATION. USE WHERE APPEARANCES ARE IMPORTANT. SEED EARLY SPRING AND/OR BETWEEN AUGUST 15 AND SEPTEMBER 15, COVER THE SEED WITH NO MORE THAN 0.25 INCH OF SOIL.
PERENNIAL RYEGRASS	30 LBS.	0.7 LBS.	BEST FOR FALL SEEDING. SEED FROM AUGUST 15 TO SEPTEMBER 15 FOR BEST COVER. SEED TO A DEPTH OF 1 INCH.

NEW HAMPSHIRE STORMWATER MANAGEMENT MANUAL, VOLUME 3, TABLE 4-1 MINNICK, E.L. AND H.T. MARSHALL, (AUGUST 1992)

SWALE DIMENSION TABLE B d Z T LENGTH SLOPE TREATMENT SWALE S6.2 4-FT 2-FT 3-FT 20-FT 140-FT 0.010 FT/FT TREATMENT SWALE S5.2 5-FT 2-FT 3-FT 21-FT 140-FT 0.007 FT/FT

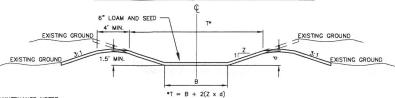

MAINTENANCE NOTES:

1. THE SWALE(S) SHALL BE MOWED WITH THE REST OF THE SITES LAWN AREAS TO PROMOTE HEALTHY GROWTH AND PREVENT THE ENCROACHMENT OF WEEDS AND WOODY VEGETATION, DO NOT MOW GRASS IN SWALE(S) TOO SHORT. THIS WILL REDUCE THE SWALES FILTERING ABILITY.

2. THE SWALE(S) SHOULD BE FERTILIZED ON AN AS NECESSARY BASIS, TO KEEP THE GRASS HEALTHY. OVER FERTILIZATION COULD RESULT IN THE SWALE(S) BECOMING A SOURCE OF POLLUTION TO THE SURROUNDING WETLAND AREAS.

3. THE SWALE(S) SHOULD BE INSPECTED PERIODICALLY AND AFTER EVERY MAJOR STORM, RILLS AND DAMAGED AREAS SHOULD BE PROMPTLY REPAIRED AND RE-VEGETATED AS NECESSARY TO PREVENT FURTHER DETERIORATION.

TREATMENT SWALE DETAIL

NOT TO SCALE

O'NEIL 8 S

RRL RRL

\$ \$ \$ \$

INNOVATION DRIVE DETAILS

DATE: 09/16/2019

85


CD-502

SHEET 10 OF 13







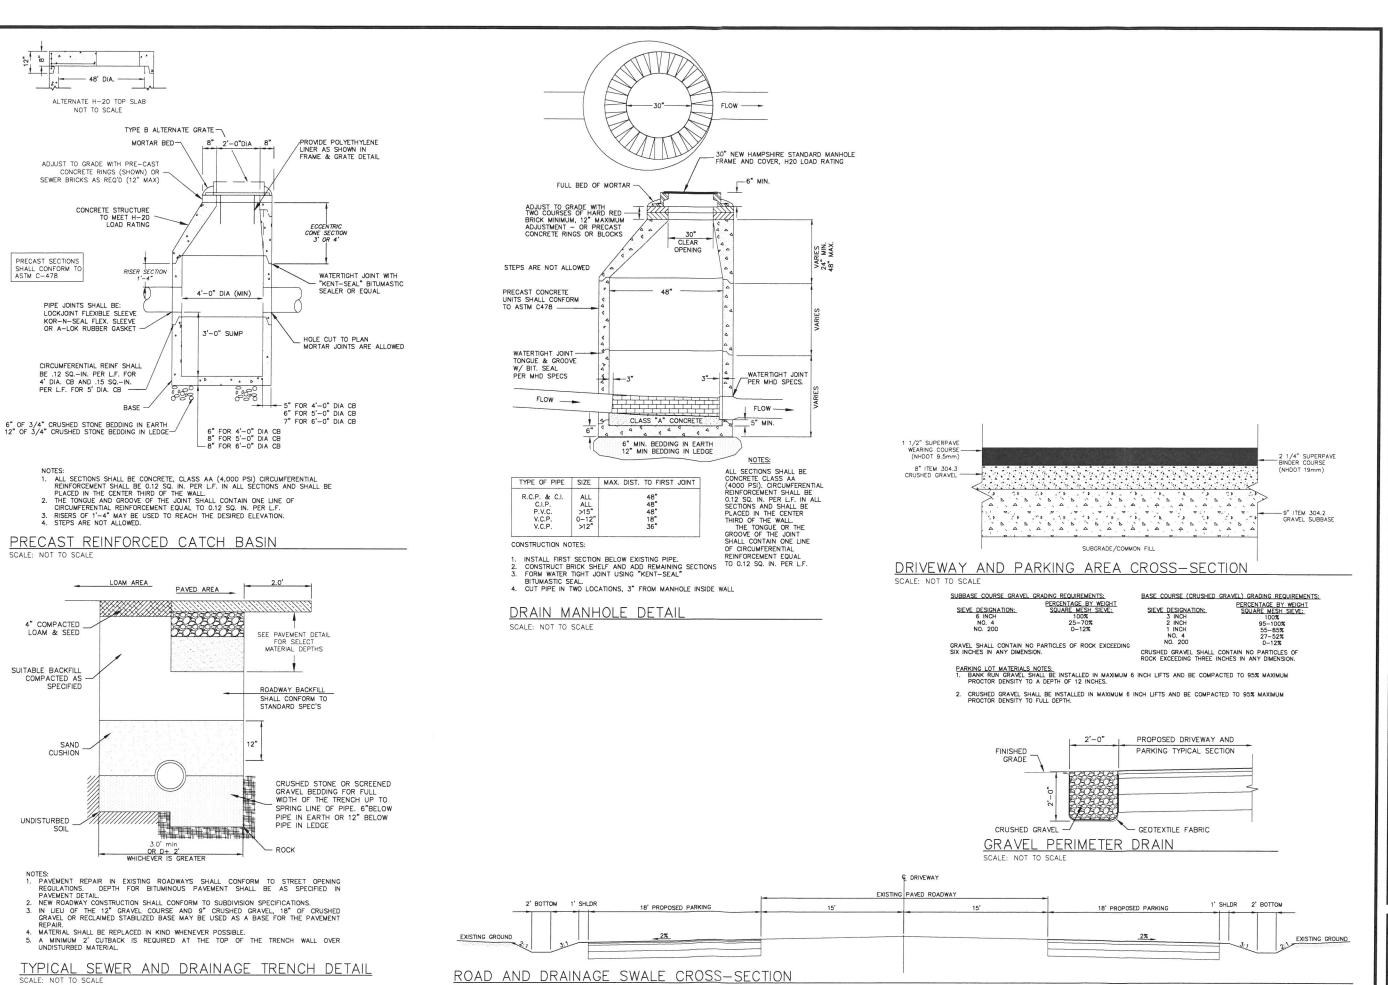

SCALE: NOT TO SCALE

PROJ. No.: 20180581,A10 DATE: 09/16/2019 CD-503 SHEET 11 OF 13

INNOVATION DRIVE

DETAILS

RRL RRL

AND AND AND

HORZ.:


HORZ

DATUM:


O'NEIL

8

FUSS

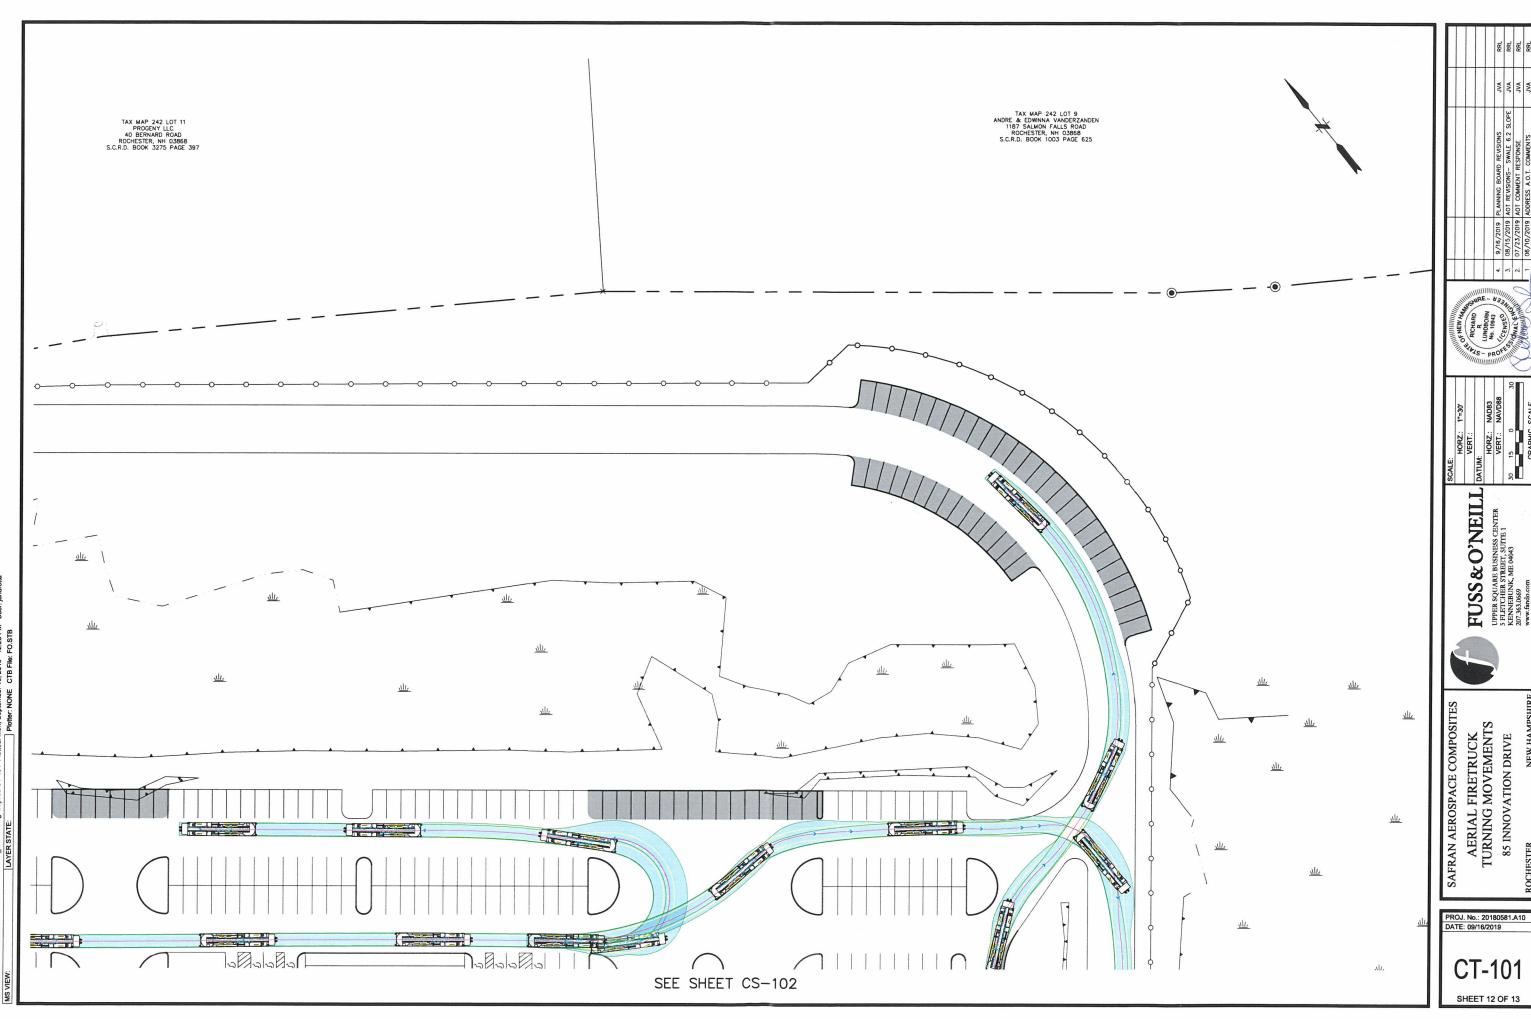

SCALE:
HORZ::
VERT::
DATUM:
HORZ::
VERT::
VERT:: FUSS & O'NEILL

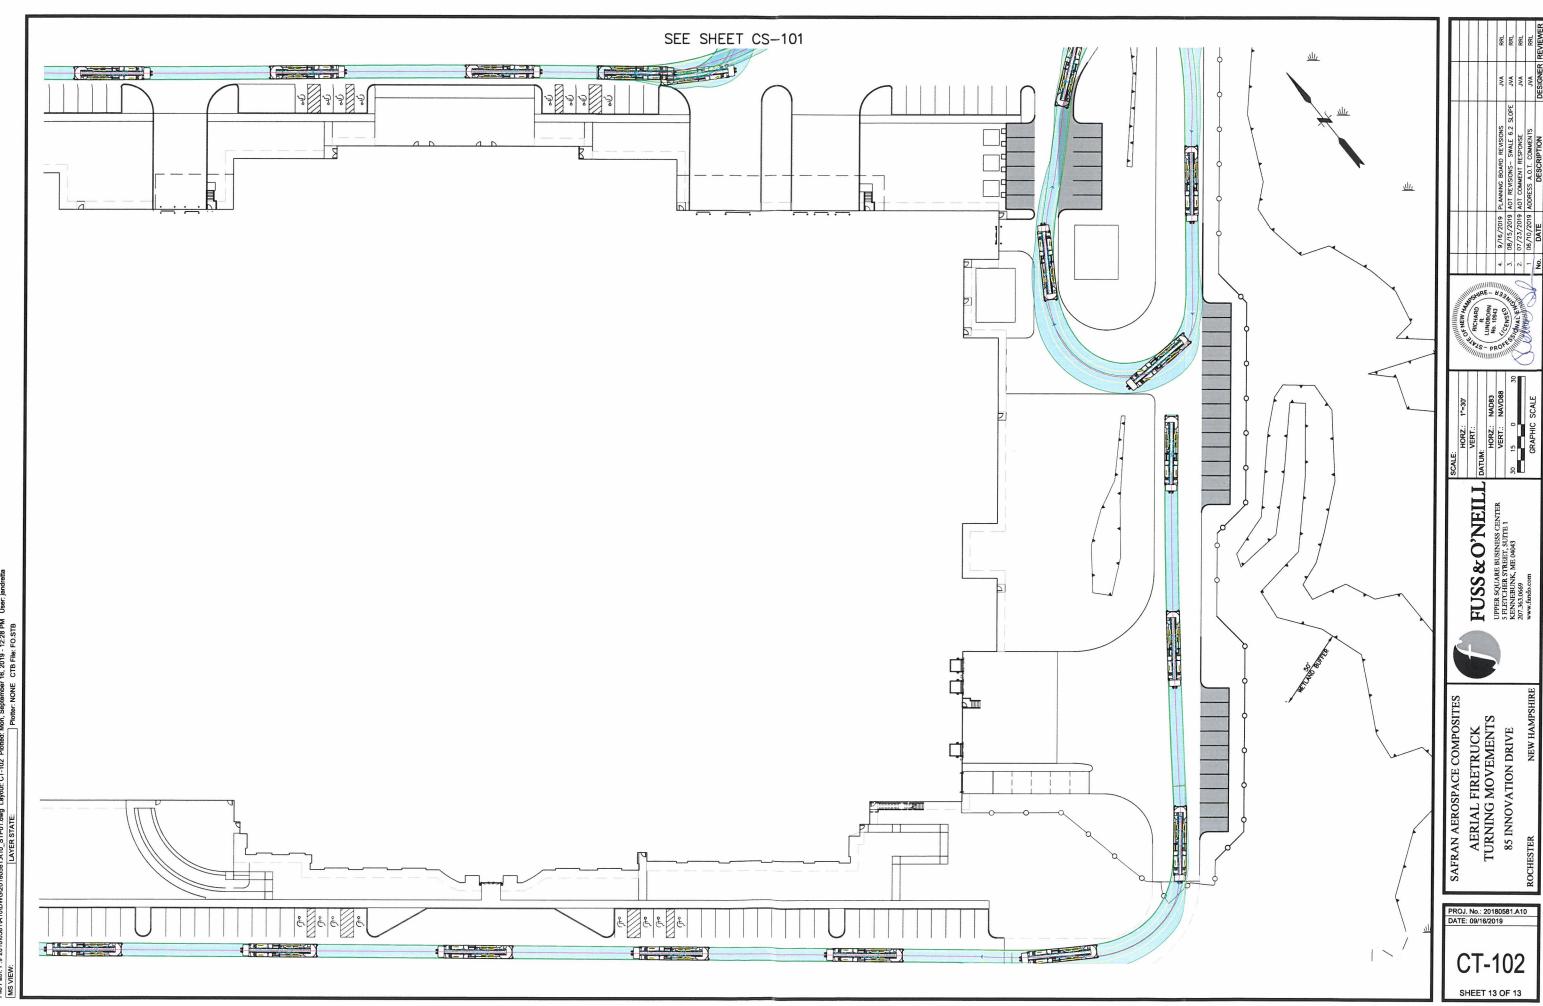

PROJ. No.: 20180581.A10 DATE: 09/16/2019