


© 1918 SANBORN HEAD & ASSOCIATES, INC.

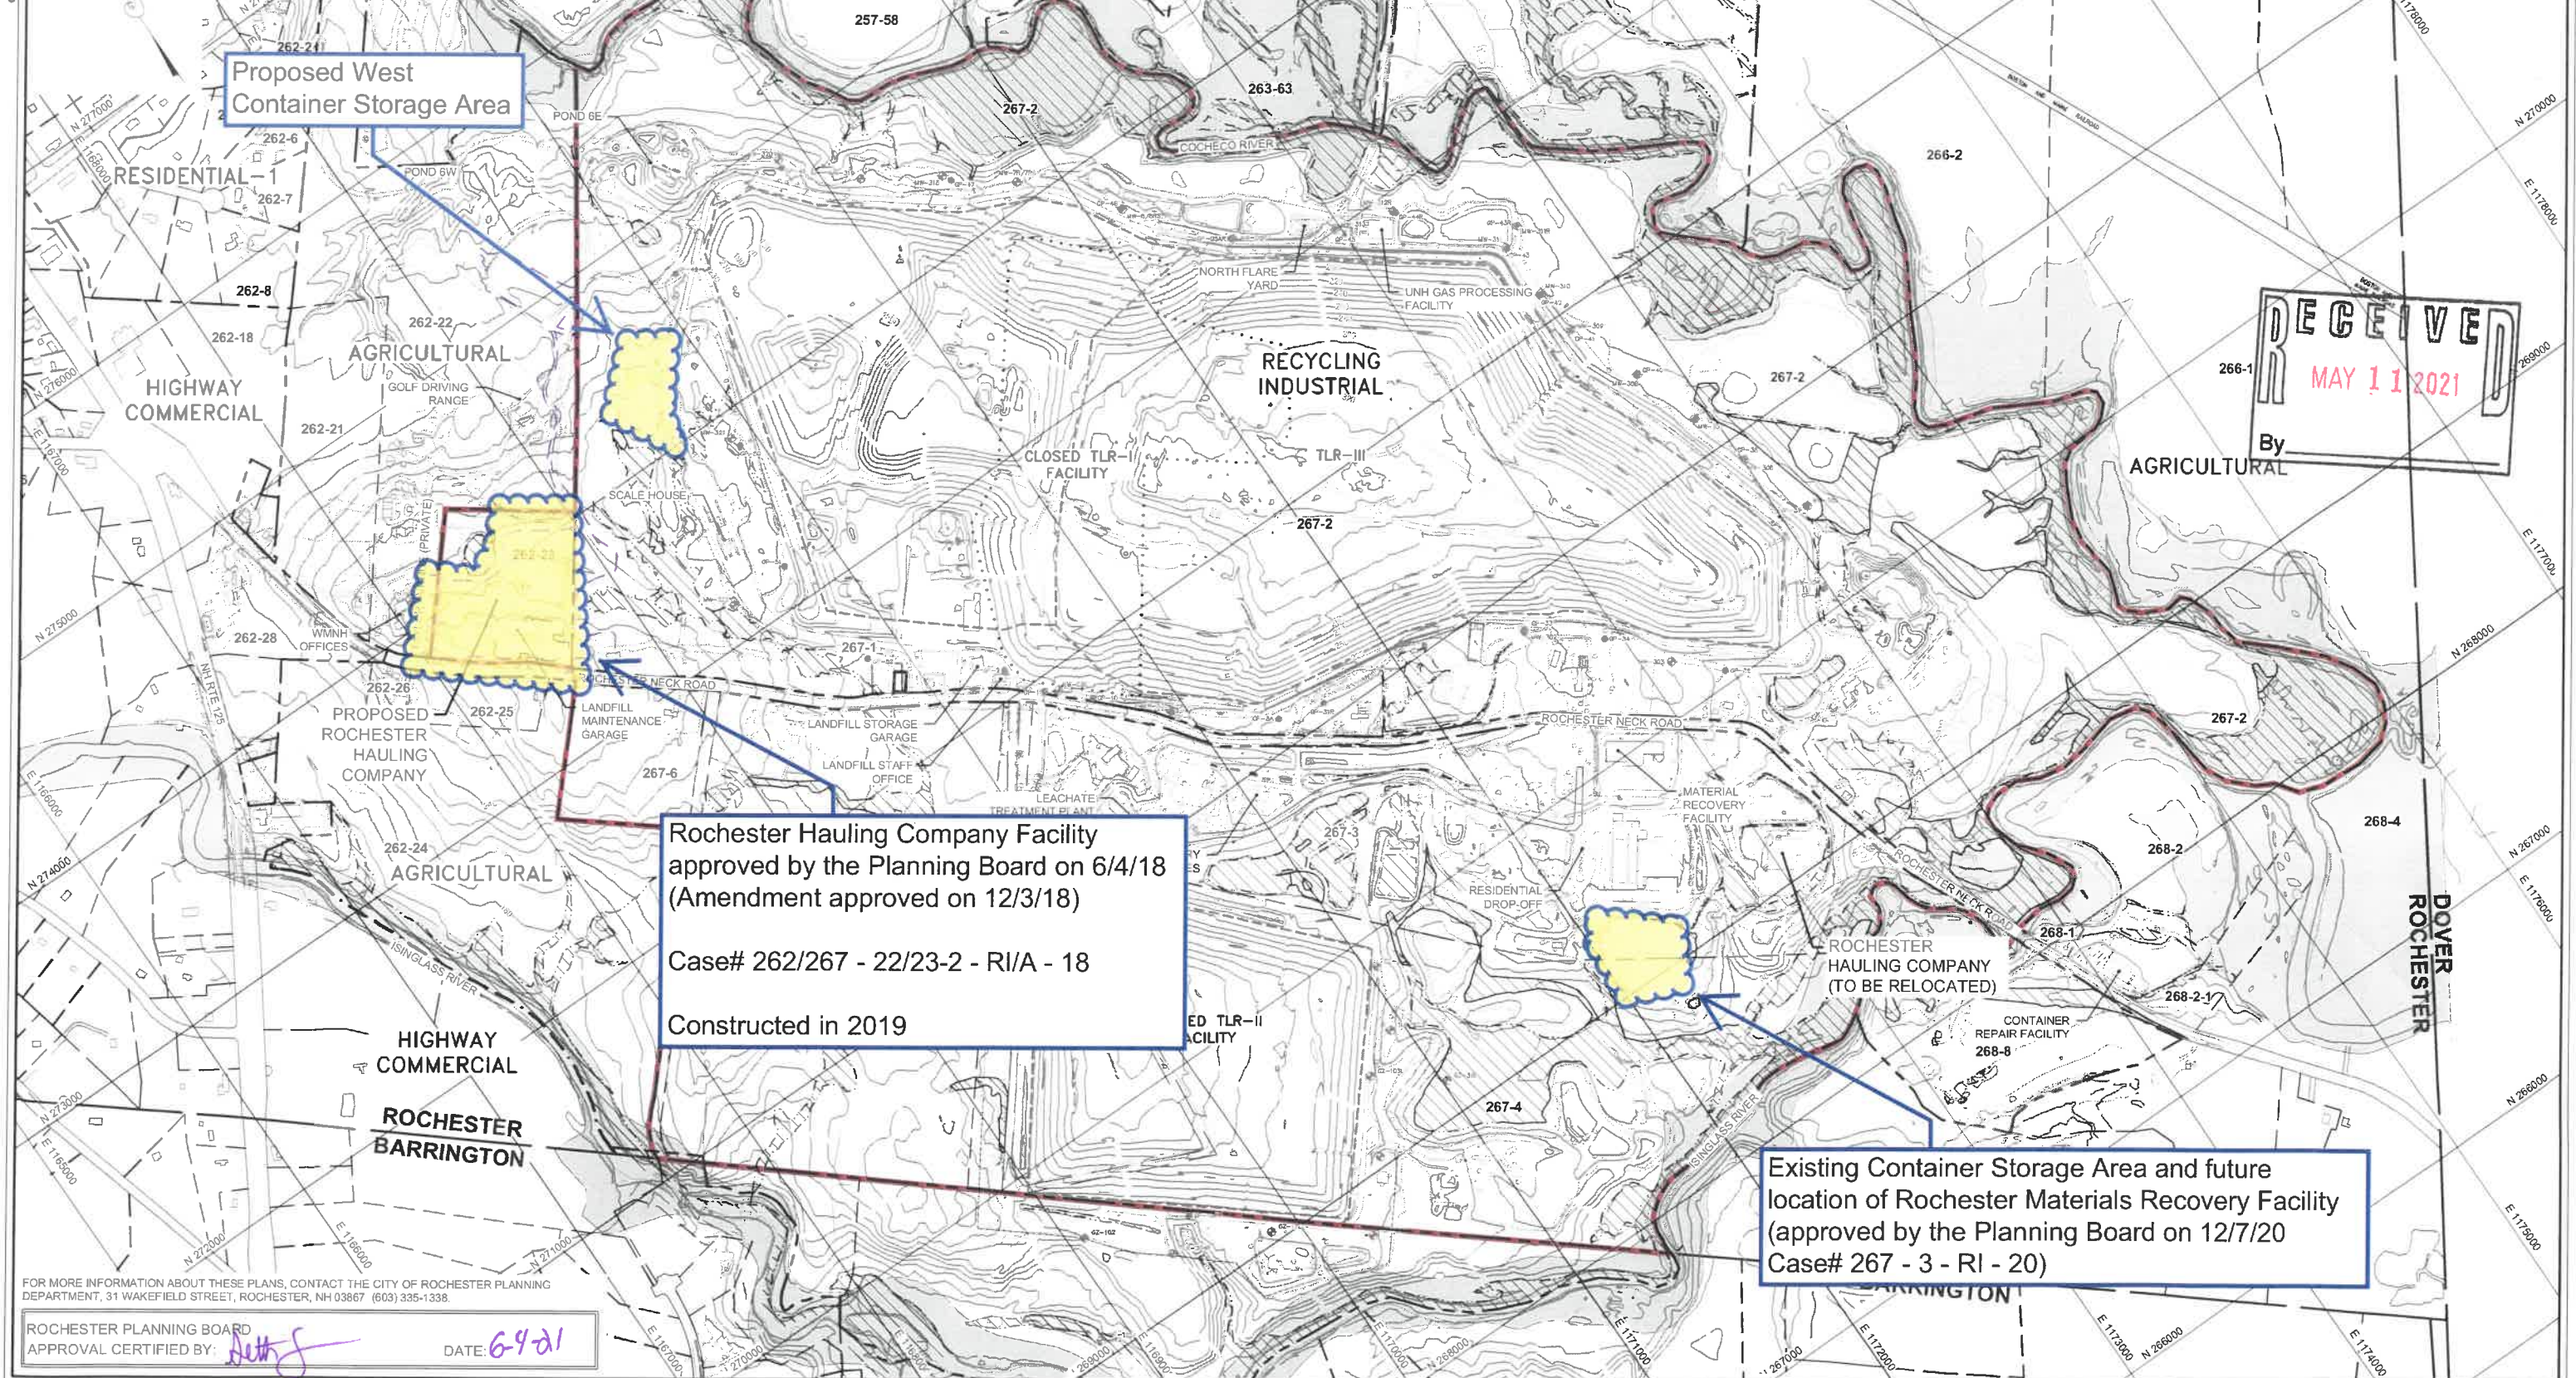

PLAN REFERENCE NOTES:
1. REFER TO SHEET 1 FOR ADDITIONAL NOTES AND LEGEND INFORMATION.

Proposed West
Container Storage Area

Rochester Hauling Company Facility
approved by the Planning Board on 6/4/18
(Amendment approved on 12/3/18)
Case# 262/267 - 22/23-2 - RI/A - 18
Constructed in 2019

Existing Container Storage Area and future
location of Rochester Materials Recovery Facility
(approved by the Planning Board on 12/7/20
Case# 267 - 3 - RI - 20)

FOR MORE INFORMATION ABOUT THESE PLANS, CONTACT THE CITY OF ROCHESTER PLANNING
DEPARTMENT, 31 WAKEFIELD STREET, ROCHESTER, NH 03867 (603) 335-1338.

ROCHESTER PLANNING BOARD
APPROVAL CERTIFIED BY: *[Signature]* DATE: 6-9-21

GRAPHICAL SCALE
400' 200' 0' 400' 800'

NO. DATE DESCRIPTION BY

DRAWN BY: A. MATTHEWS
DESIGNED BY: T. REED
REVIEWED BY: K. ANDERSON
PROJECT MGR: T. REED
PIC: E. STEINHAUSER
DATE: APRIL 2018

ROCHESTER HAULING COMPANY FACILITY
WASTE MANAGEMENT OF NEW HAMPSHIRE, INC.
ROCHESTER, NEW HAMPSHIRE

PROJECT NUMBER:
4292.00

OVERALL SITE AND ZONING PLAN

Figure No:
1

**Revised AoT Site Plan
(submitted to AoT on
February 2, 2021)**

1. SEE SHEET 1 FOR ADDITIONAL NOTES AND LEGEND

EXISTING 10-FOOT ELEVATION CONTOUR

PROPERTY LINE

DELINEATED WETLAND

EXISTING TREE LINE



↓

3524.07

--	--

2

[illegible]
