


Week of
April 7, 2008


PLANS OF PROPOSED ROADWAY RECONSTRUCTION NH ROUTE 108/SOUTH MAIN STREET PROJECT NO. MGE-STP-X-T-5389(009)/13274

PROJECT LENGTH 0.644 MILES

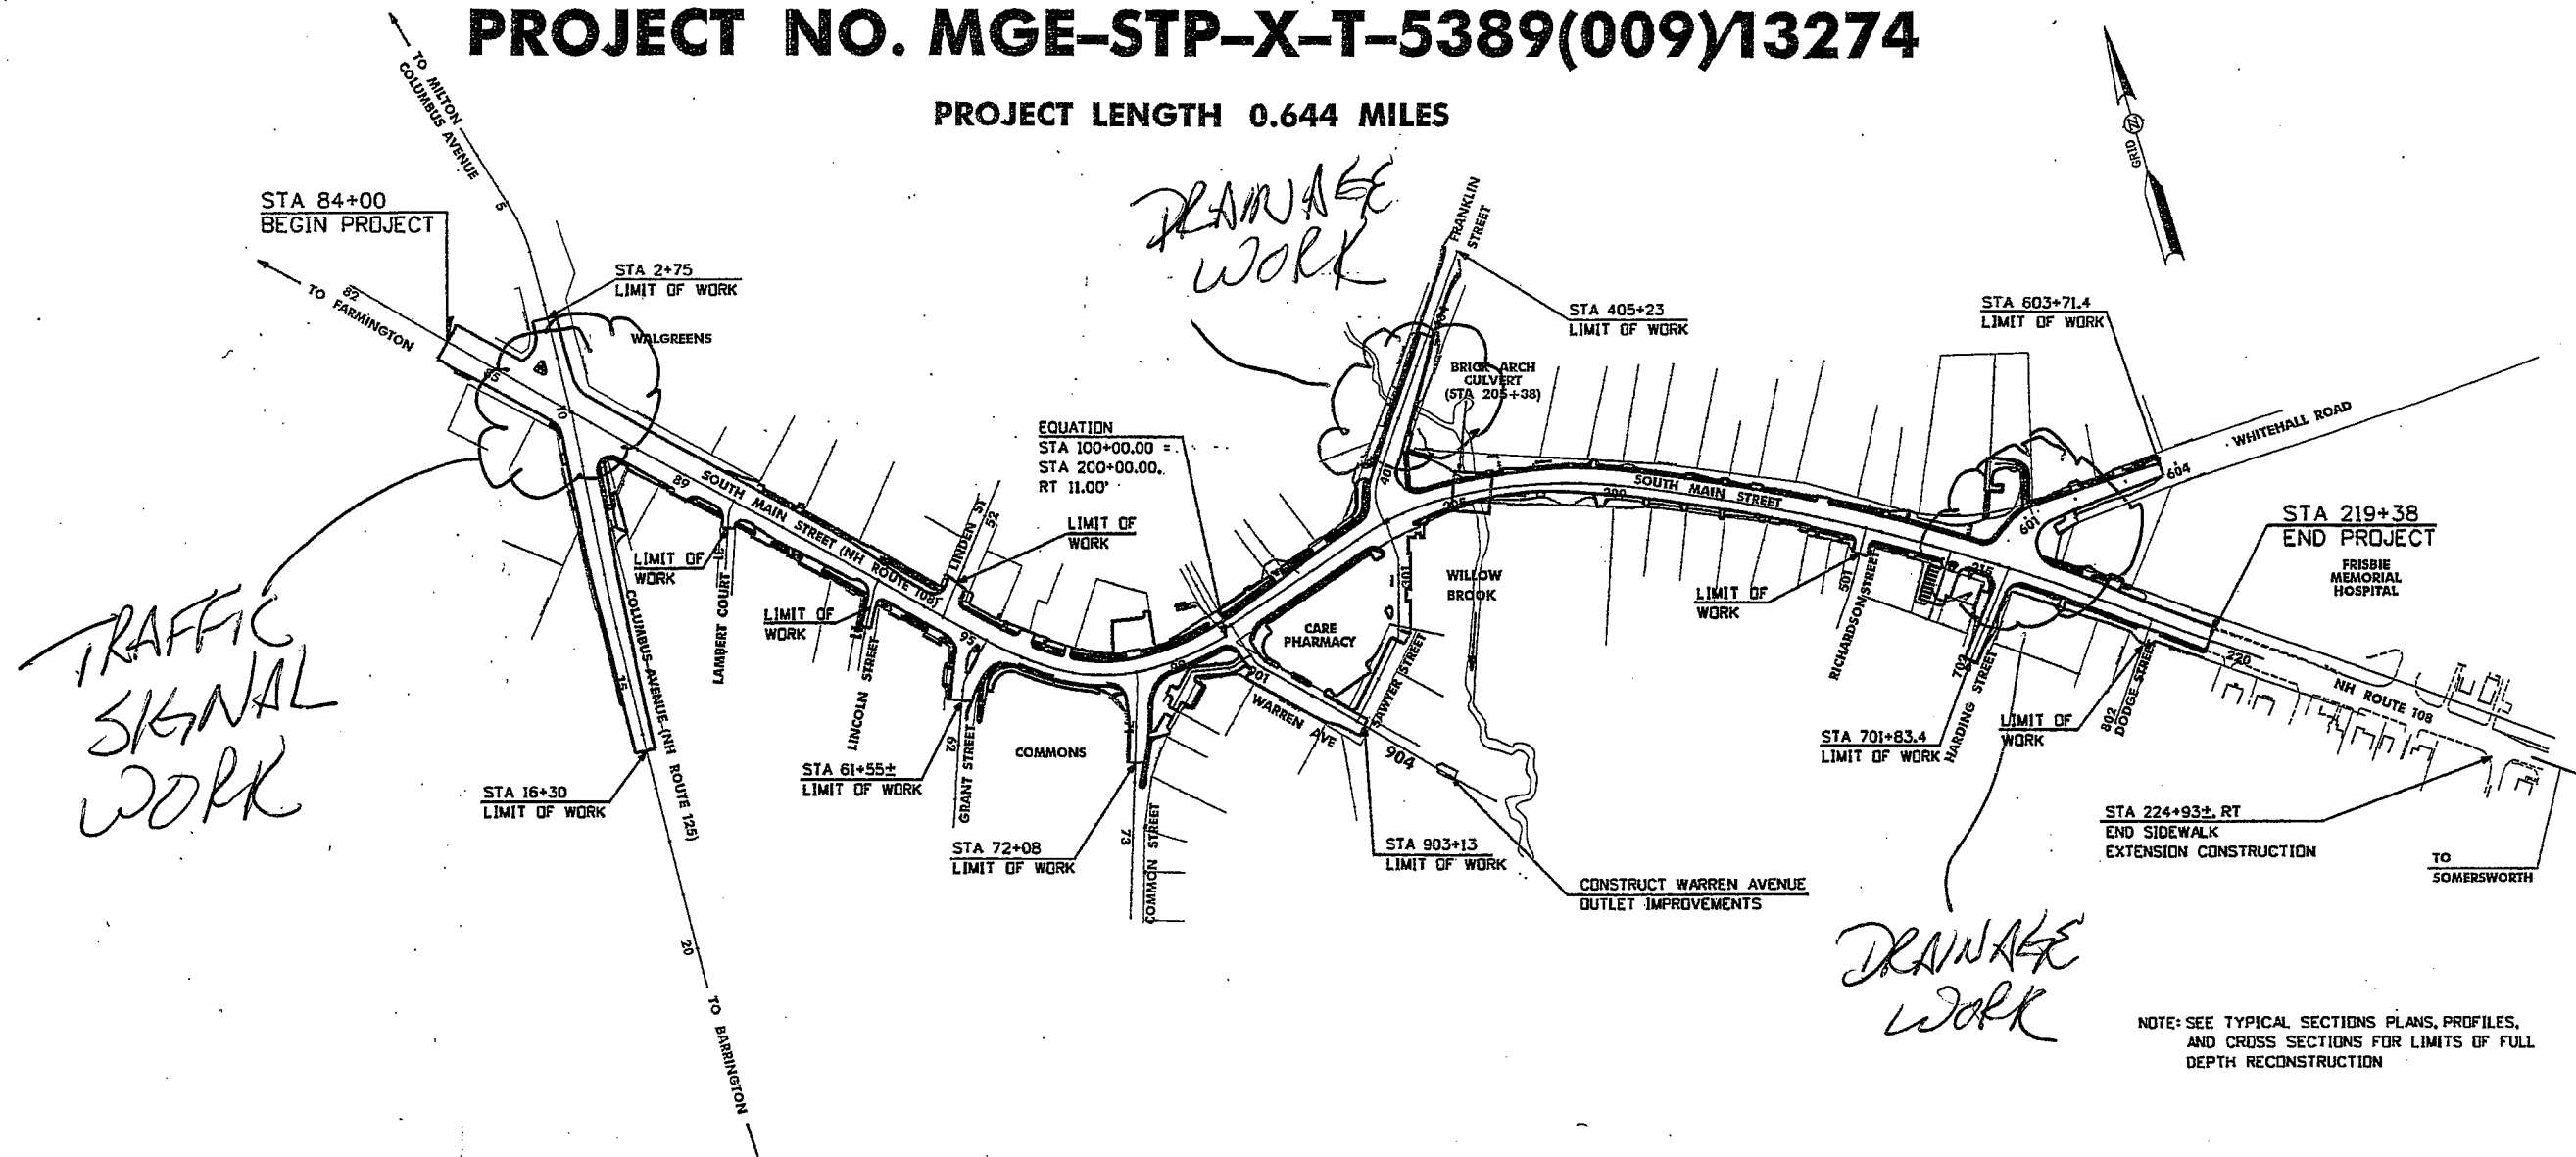


CITY OF ROCHESTER
COUNTY OF STRAFFORD

SCALE: 1 IN = 150 FT

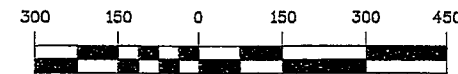

NOTE: SEE TYPICAL SECTIONS PLANS, PROFILES, AND CROSS SECTIONS FOR LIMITS OF FULL DEPTH RECONSTRUCTION

NO.	DATE	REVISION

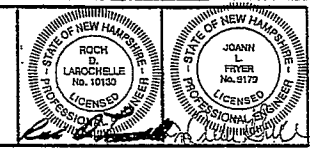

DRAWN: DWH/KE
DESIGNED: BAB/DH/PAR
CHECKED: RDL
APPROVED: RDL



590 Commercial Street • Manchester, NH 03101
(603) 659-8223 • Fax: (603) 659-8932
www.clde-engineers.com • www.clde-engineers.com
Maine • New Hampshire • Vermont

Client:
CITY OF ROCHESTER
45 OLD DOVER ROAD
ROCHESTER, NEW HAMPSHIRE
03867

**NH ROUTE 108/
SOUTH MAIN STREET**

COVER SHEET

SCALE: AS NOTED	DWG. —
JOB NO. 990258	SHEET 1 OF 233
DATE: SEPT. 2006	