


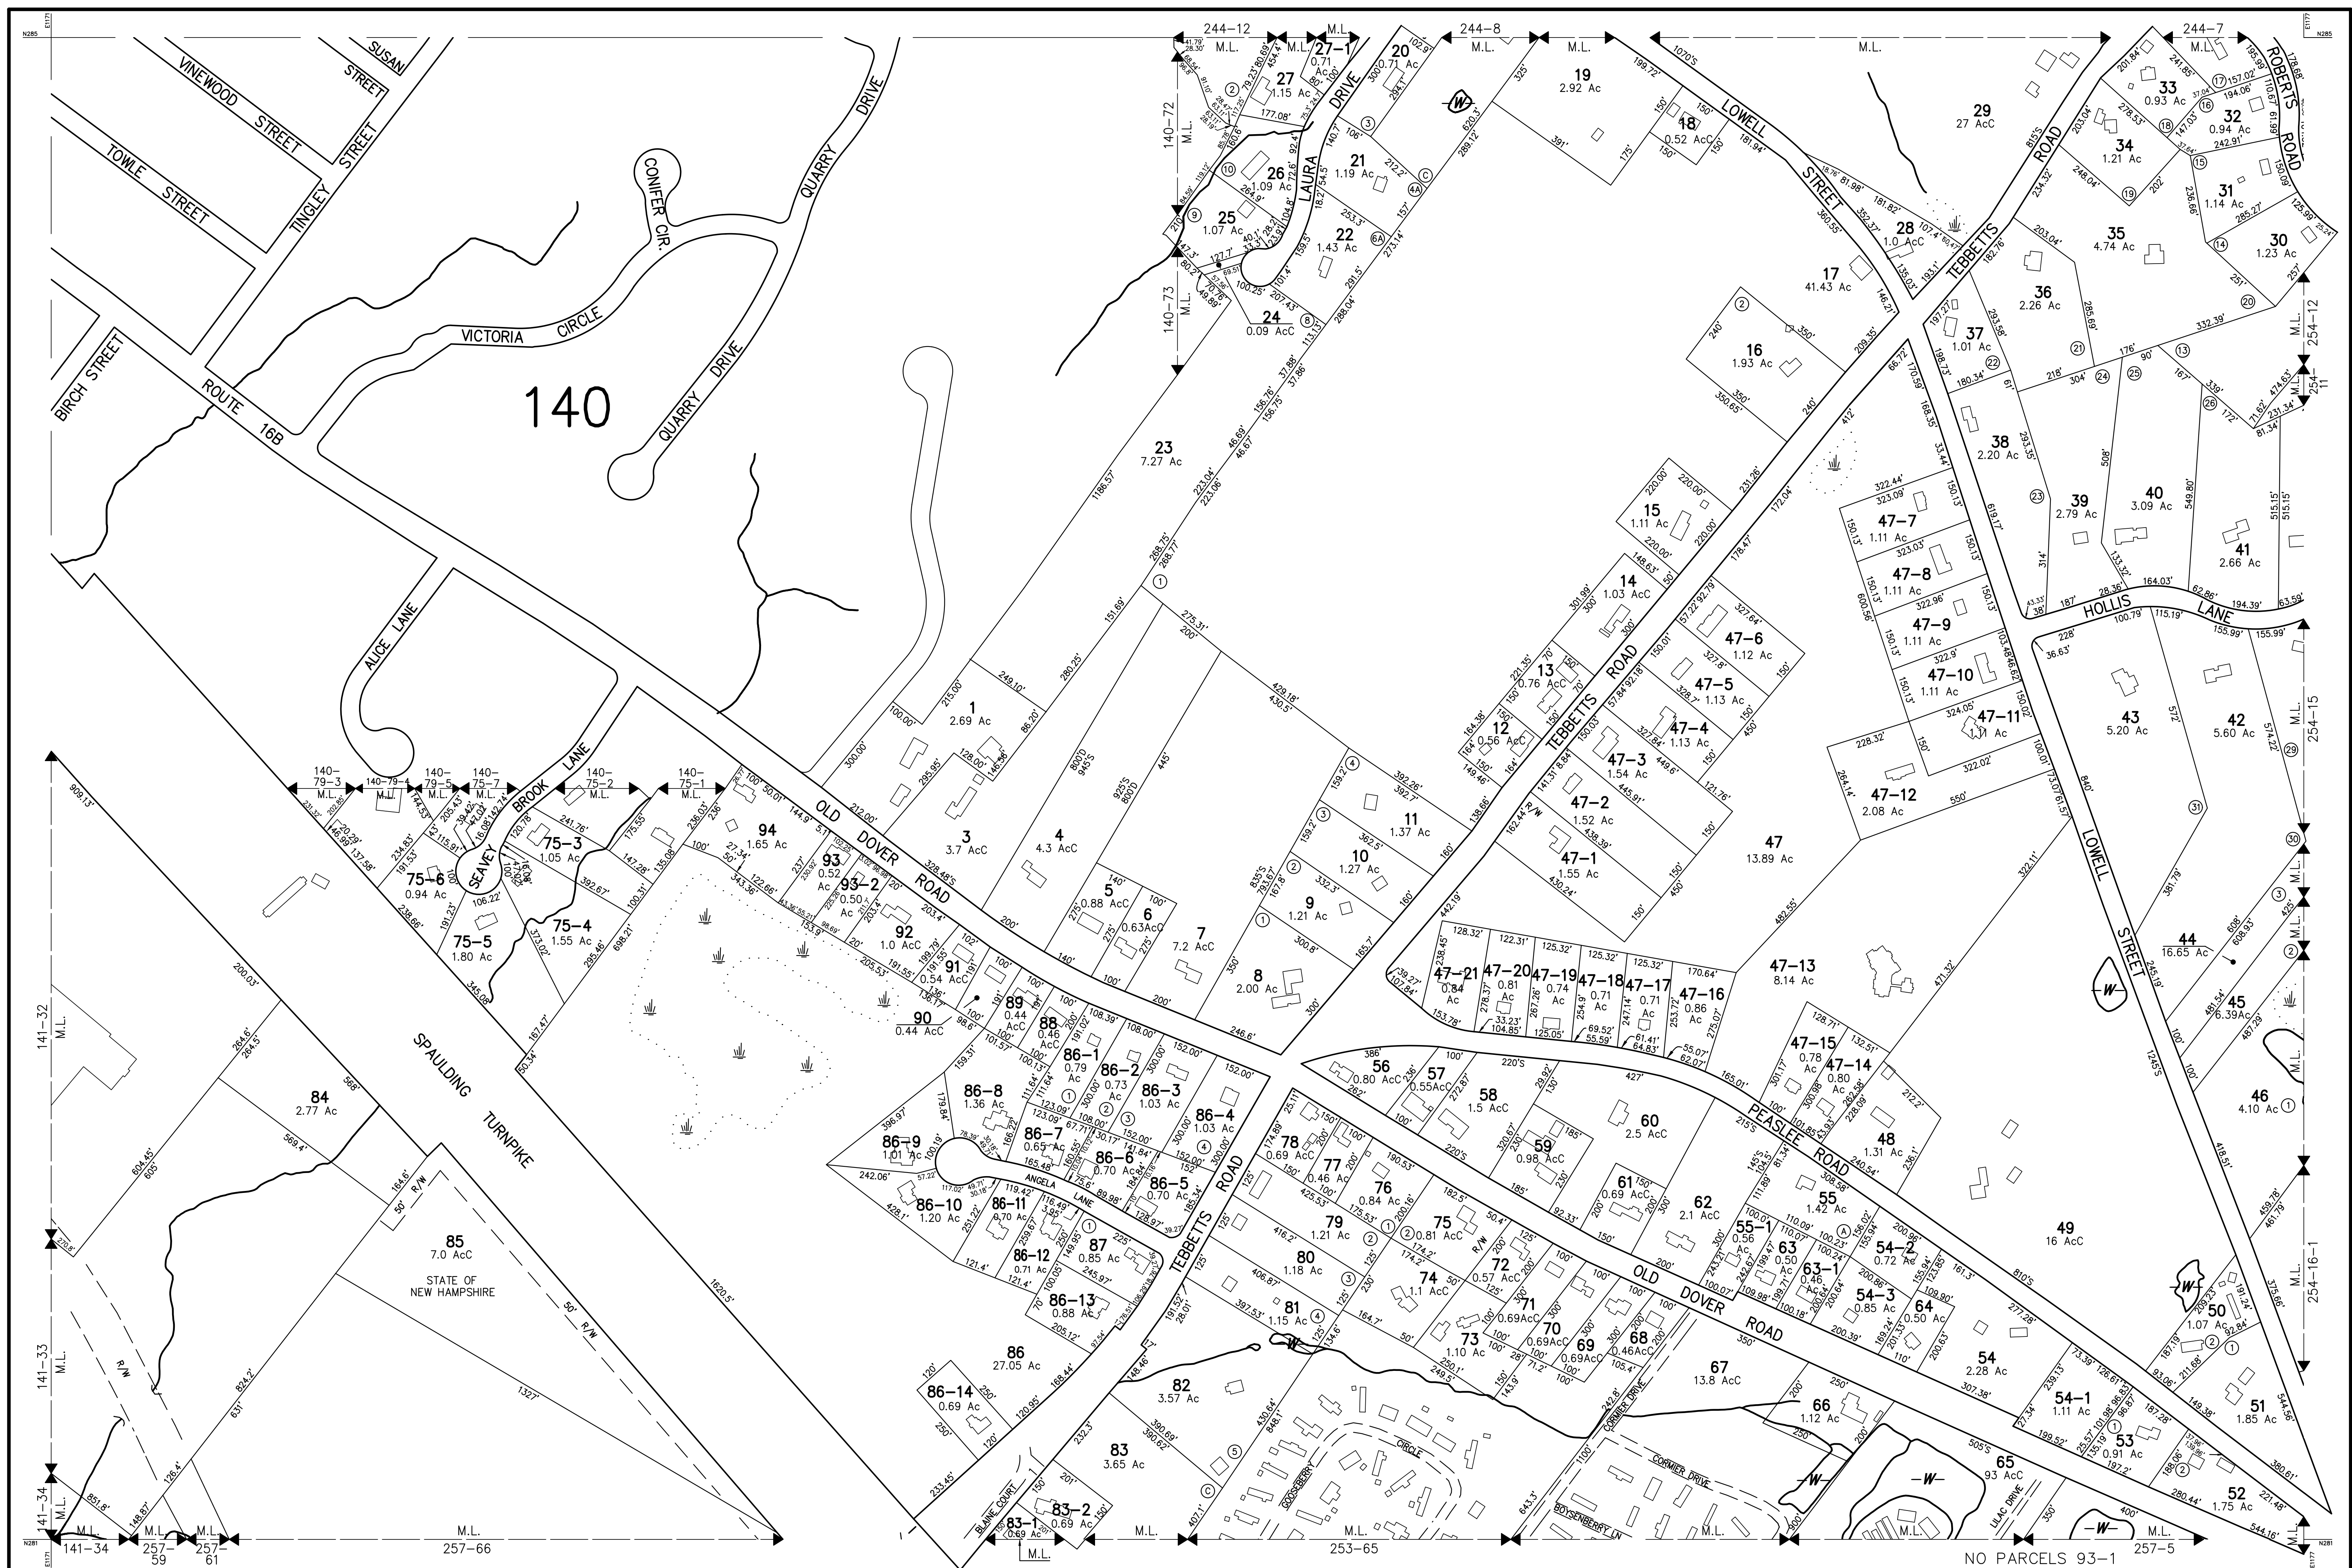

THIS MAP IS FOR ASSESSMENT PURPOSES. IT IS NOT VALID FOR LEGAL DESCRIPTION OR CONVEYANCE.	
THE HORIZONTAL DATUM IS THE NEW HAMPSHIRE STATE PLANE COORDINATE SYSTEM.	
PHOTOGRAPHY DATE:	APRIL 28, 1990
COMPLETION DATE:	JUNE 30, 1992



PRODUCED IN 1992 BY

CAI Technologies
Precision Mapping, Geospatial Solutions.

11 PLEASANT STREET, LITTLETON, NH 03561
800.322.4540 - WWW.CAI-TECH.COM

LEGEND

AREA SURVEYED	Ac	EXEMPT PROPERTY	
AREA CALCULATED	AcC	SUBDIVISION LOT NO.	
RECORD DIMENSION	100'	BUILDING	
SCALED DIMENSION	100'S	RIGHT OF WAY	8'W
MATCH LINE		COMMON OWNERSHIP	
WATER		WETLANDS	

FEET SCALE 1" = 200' 0 100 200 300 400 500 600
 50 0 50 100 150
 METERS
 REVISED TO : APRIL 1, 2023

PROPERTY MAPS

ROCHESTER

NEW HAMPSHIRE

INDEX DIAGRAM			MAP NO.
	GN		253