


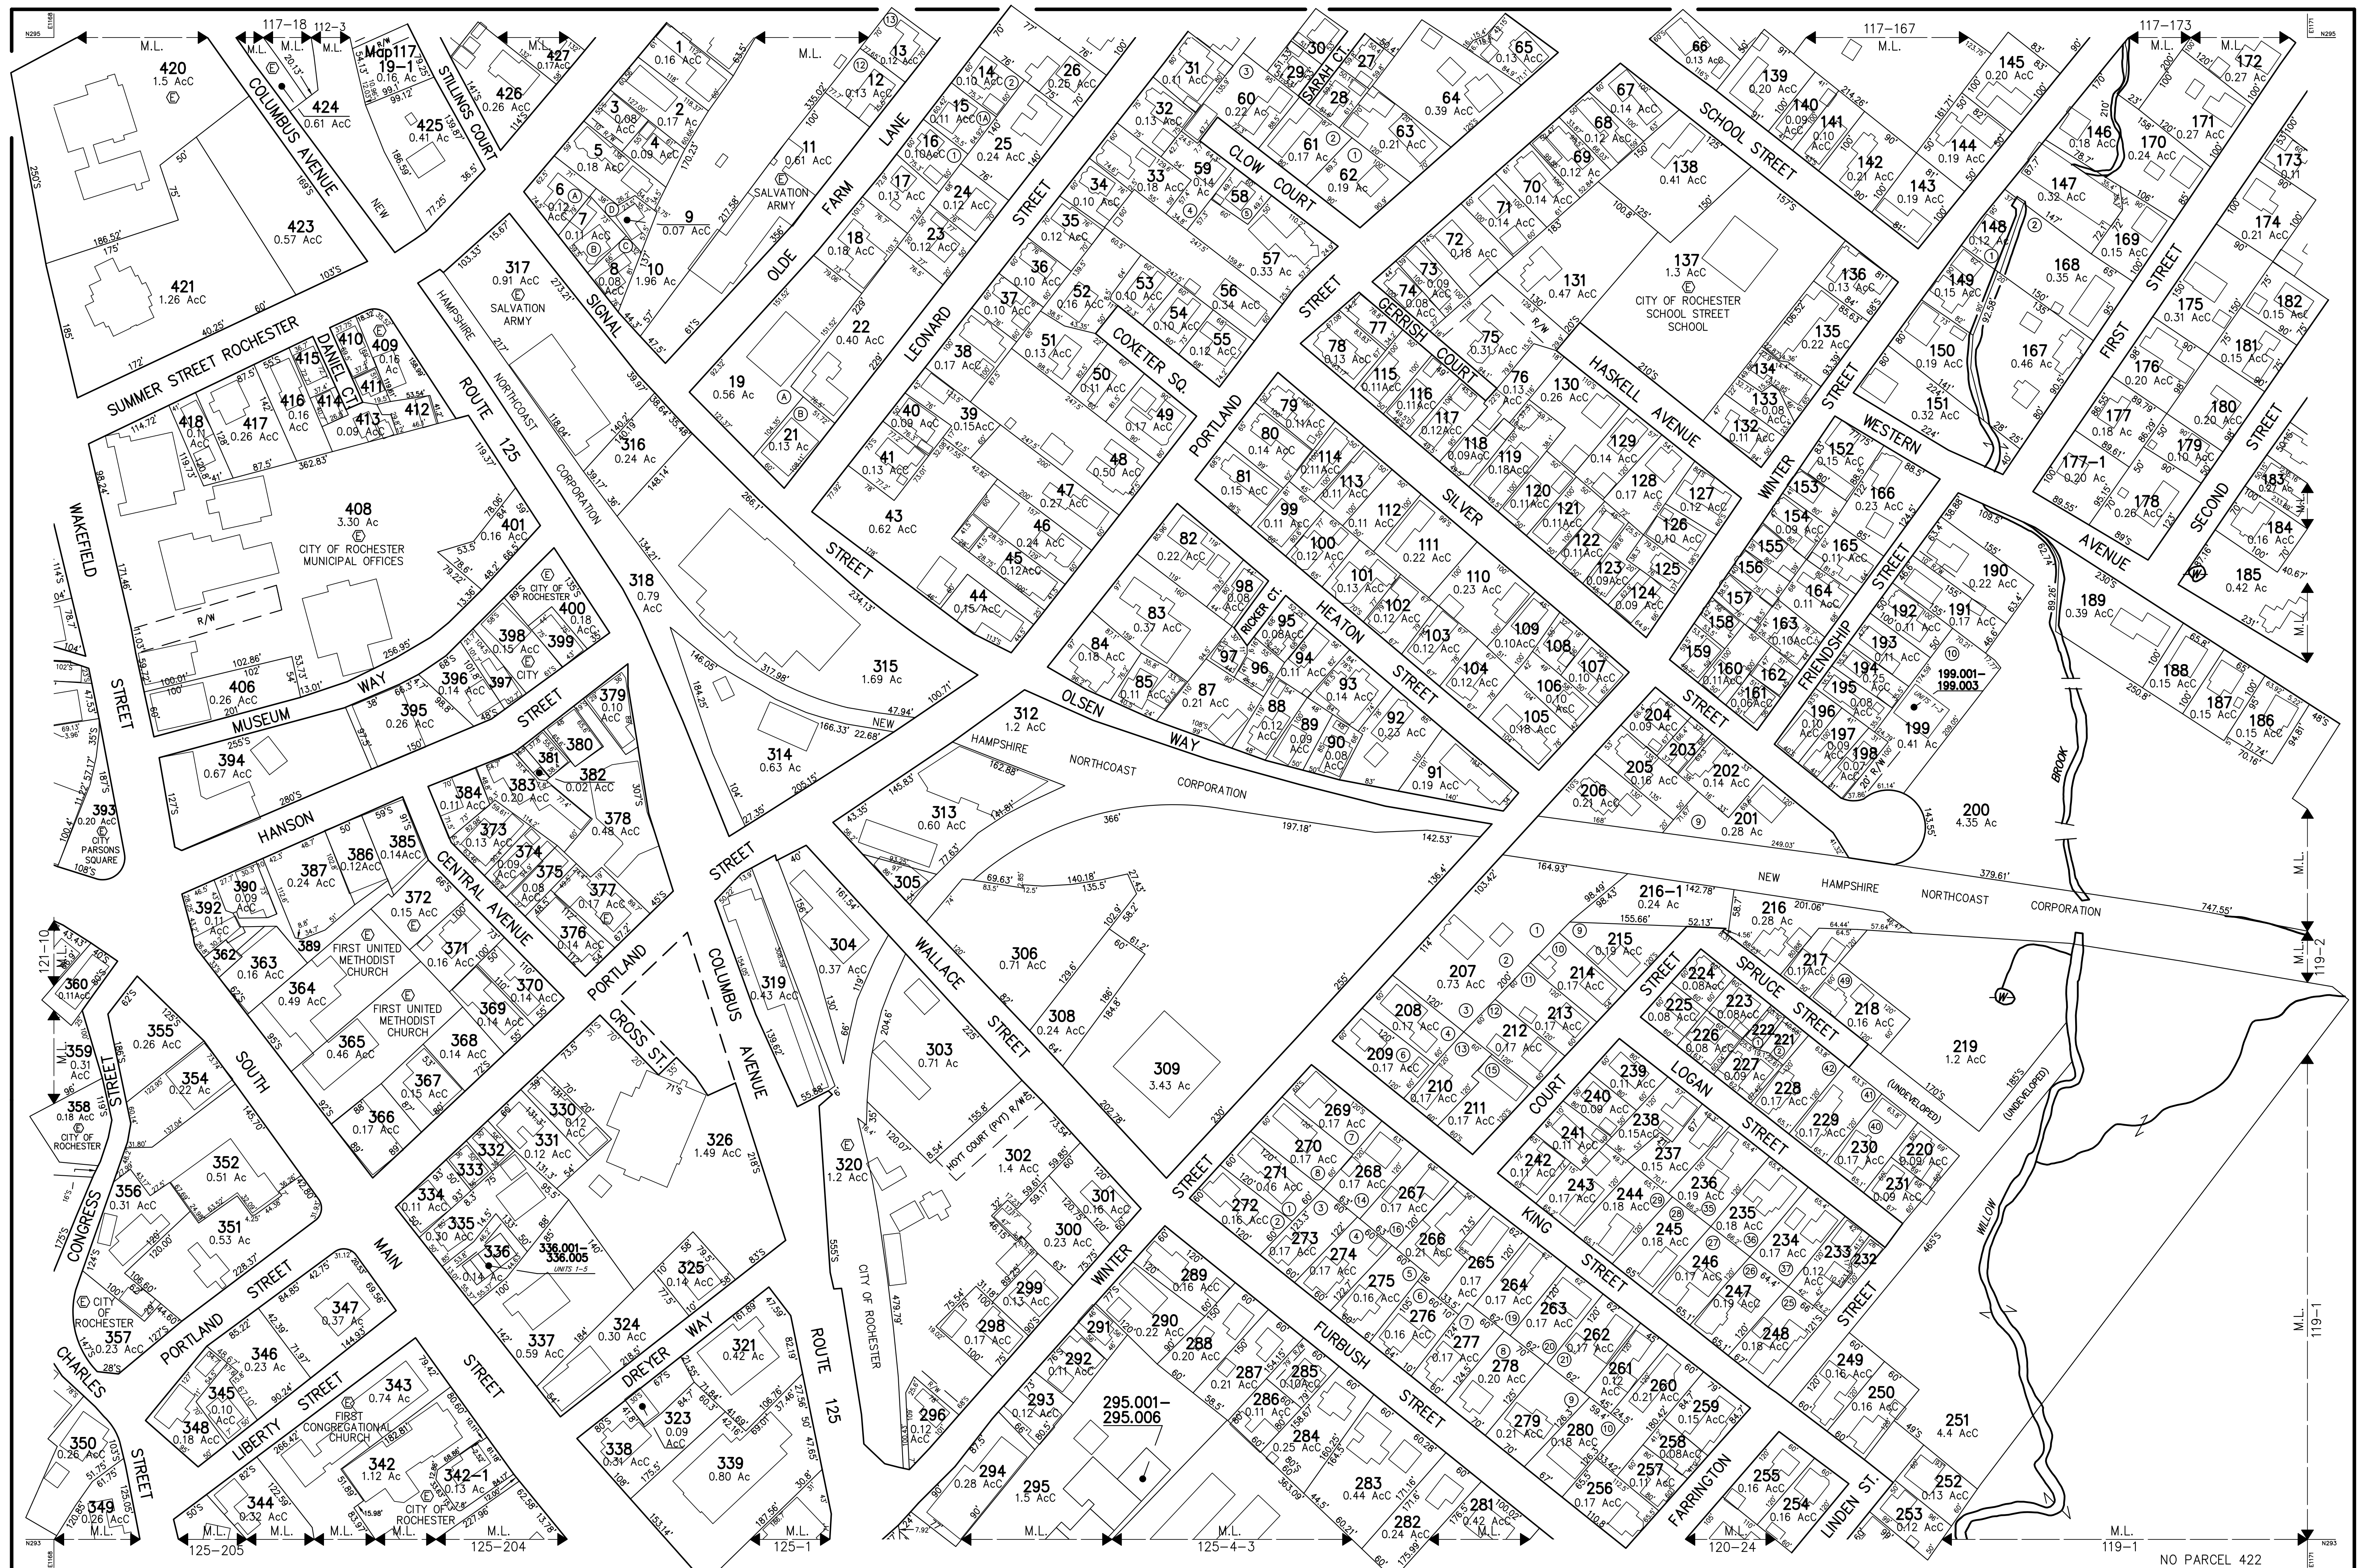

THIS MAP IS FOR ASSESSMENT PURPOSES. IT IS NOT VALID FOR LEGAL DESCRIPTION OR CONVEYANCE.

THE HORIZONTAL DATUM IS THE NEW HAMPSHIRE STATE PLANE COORDINATE SYSTEM.

PHOTOGRAPHY DATE: APRIL 28, 1990

COMPLETION DATE: JUNE 30, 1992

PRODUCED IN 1992 BY

**CAI Technologies**  
Precision Mapping. Geospatial Solutions.

11 PLEASANT STREET, LITTLETON, NH 03061  
800.322.4540 - WWW.CAI-TECH.COM

**LEGEND**

AREA SURVEYED . . . . . Ac  
AREA CALCULATED . . . . . Ac  
RECORD DIMENSION . . . . . 100'  
SCALED DIMENSION . . . . . 100'S  
MATCH LINE . . . . . M.L.  
WATER . . . . . W  
EXEMPT PROPERTY . . . . . E  
SUBDIVISION LOT NO. . . . . ②  
BUILDING . . . . . B  
RIGHT OF WAY . . . . . R/W  
COMMON OWNERSHIP . . . . . C.O.  
WETLANDS . . . . . WET

**SCALE 1" = 100'**

FEET 0 50 100 200 300  
METERS 0 25 50 75

REVISED TO : APRIL 1, 2023

PROPERTY MAPS

**ROCHESTER**

NEW HAMPSHIRE

**INDEX DIAGRAM**

116 117 118  
121 119  
124 125 126

**MAP NO. 120**