
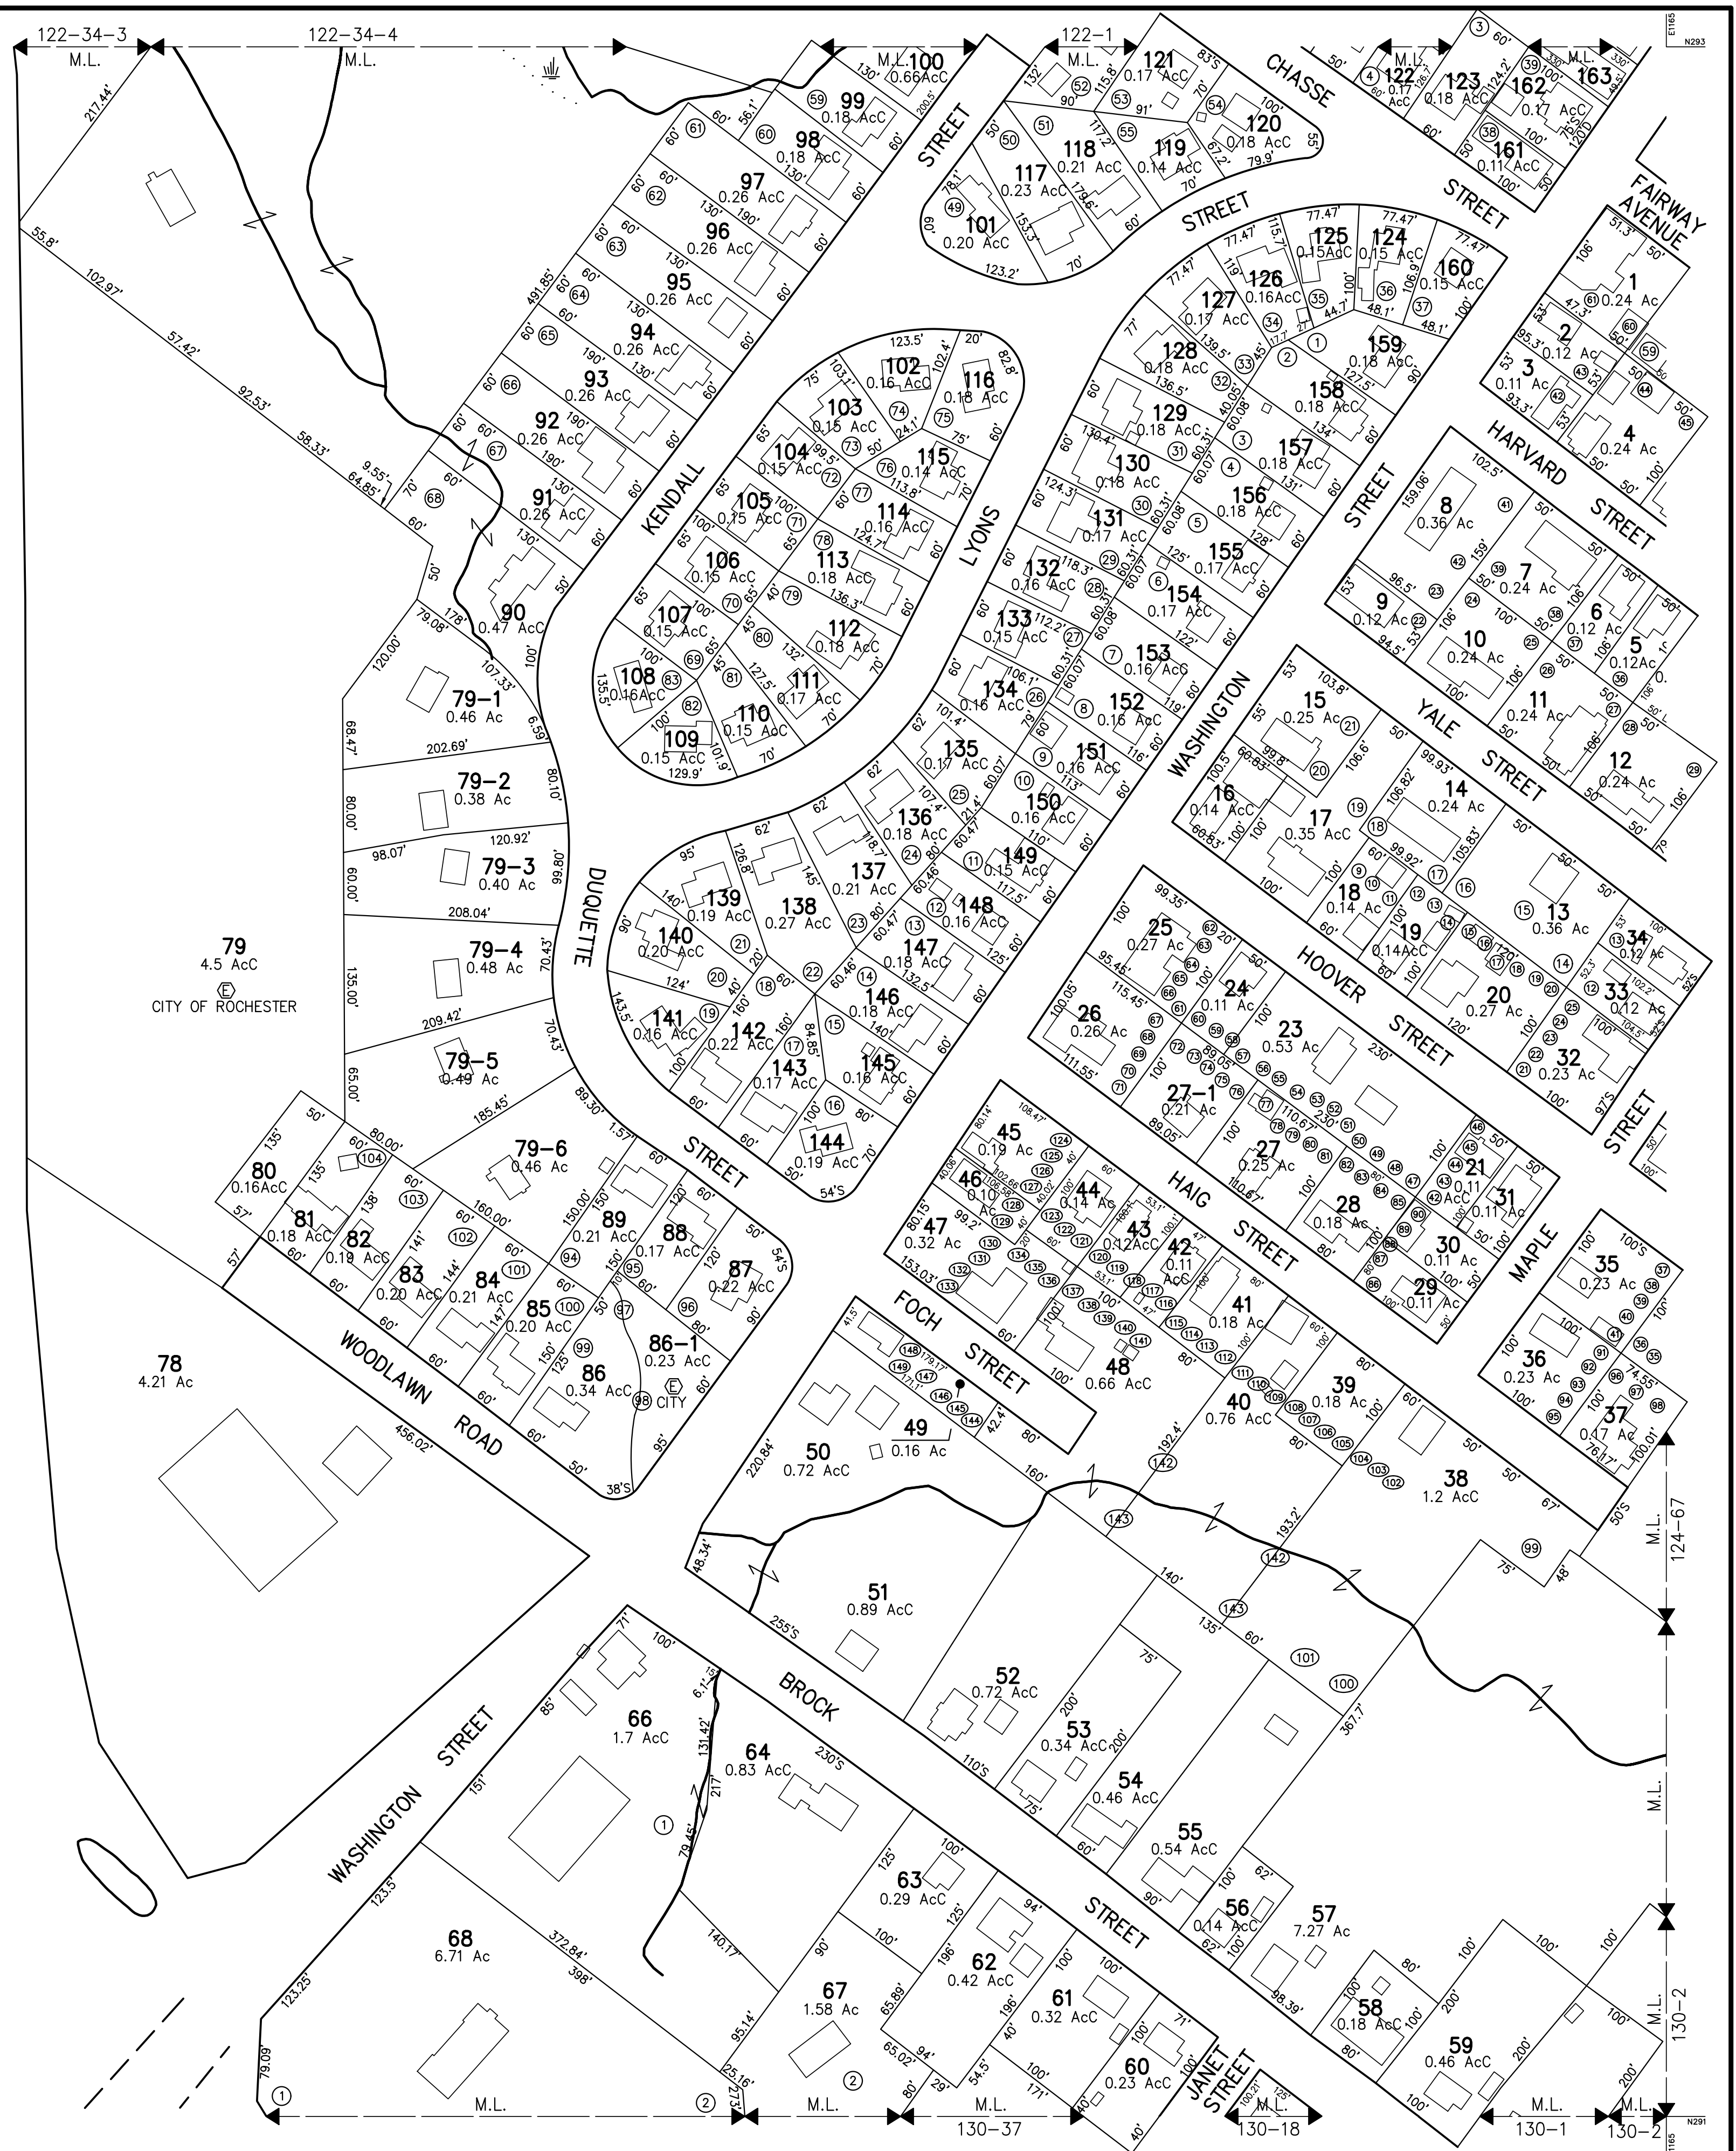


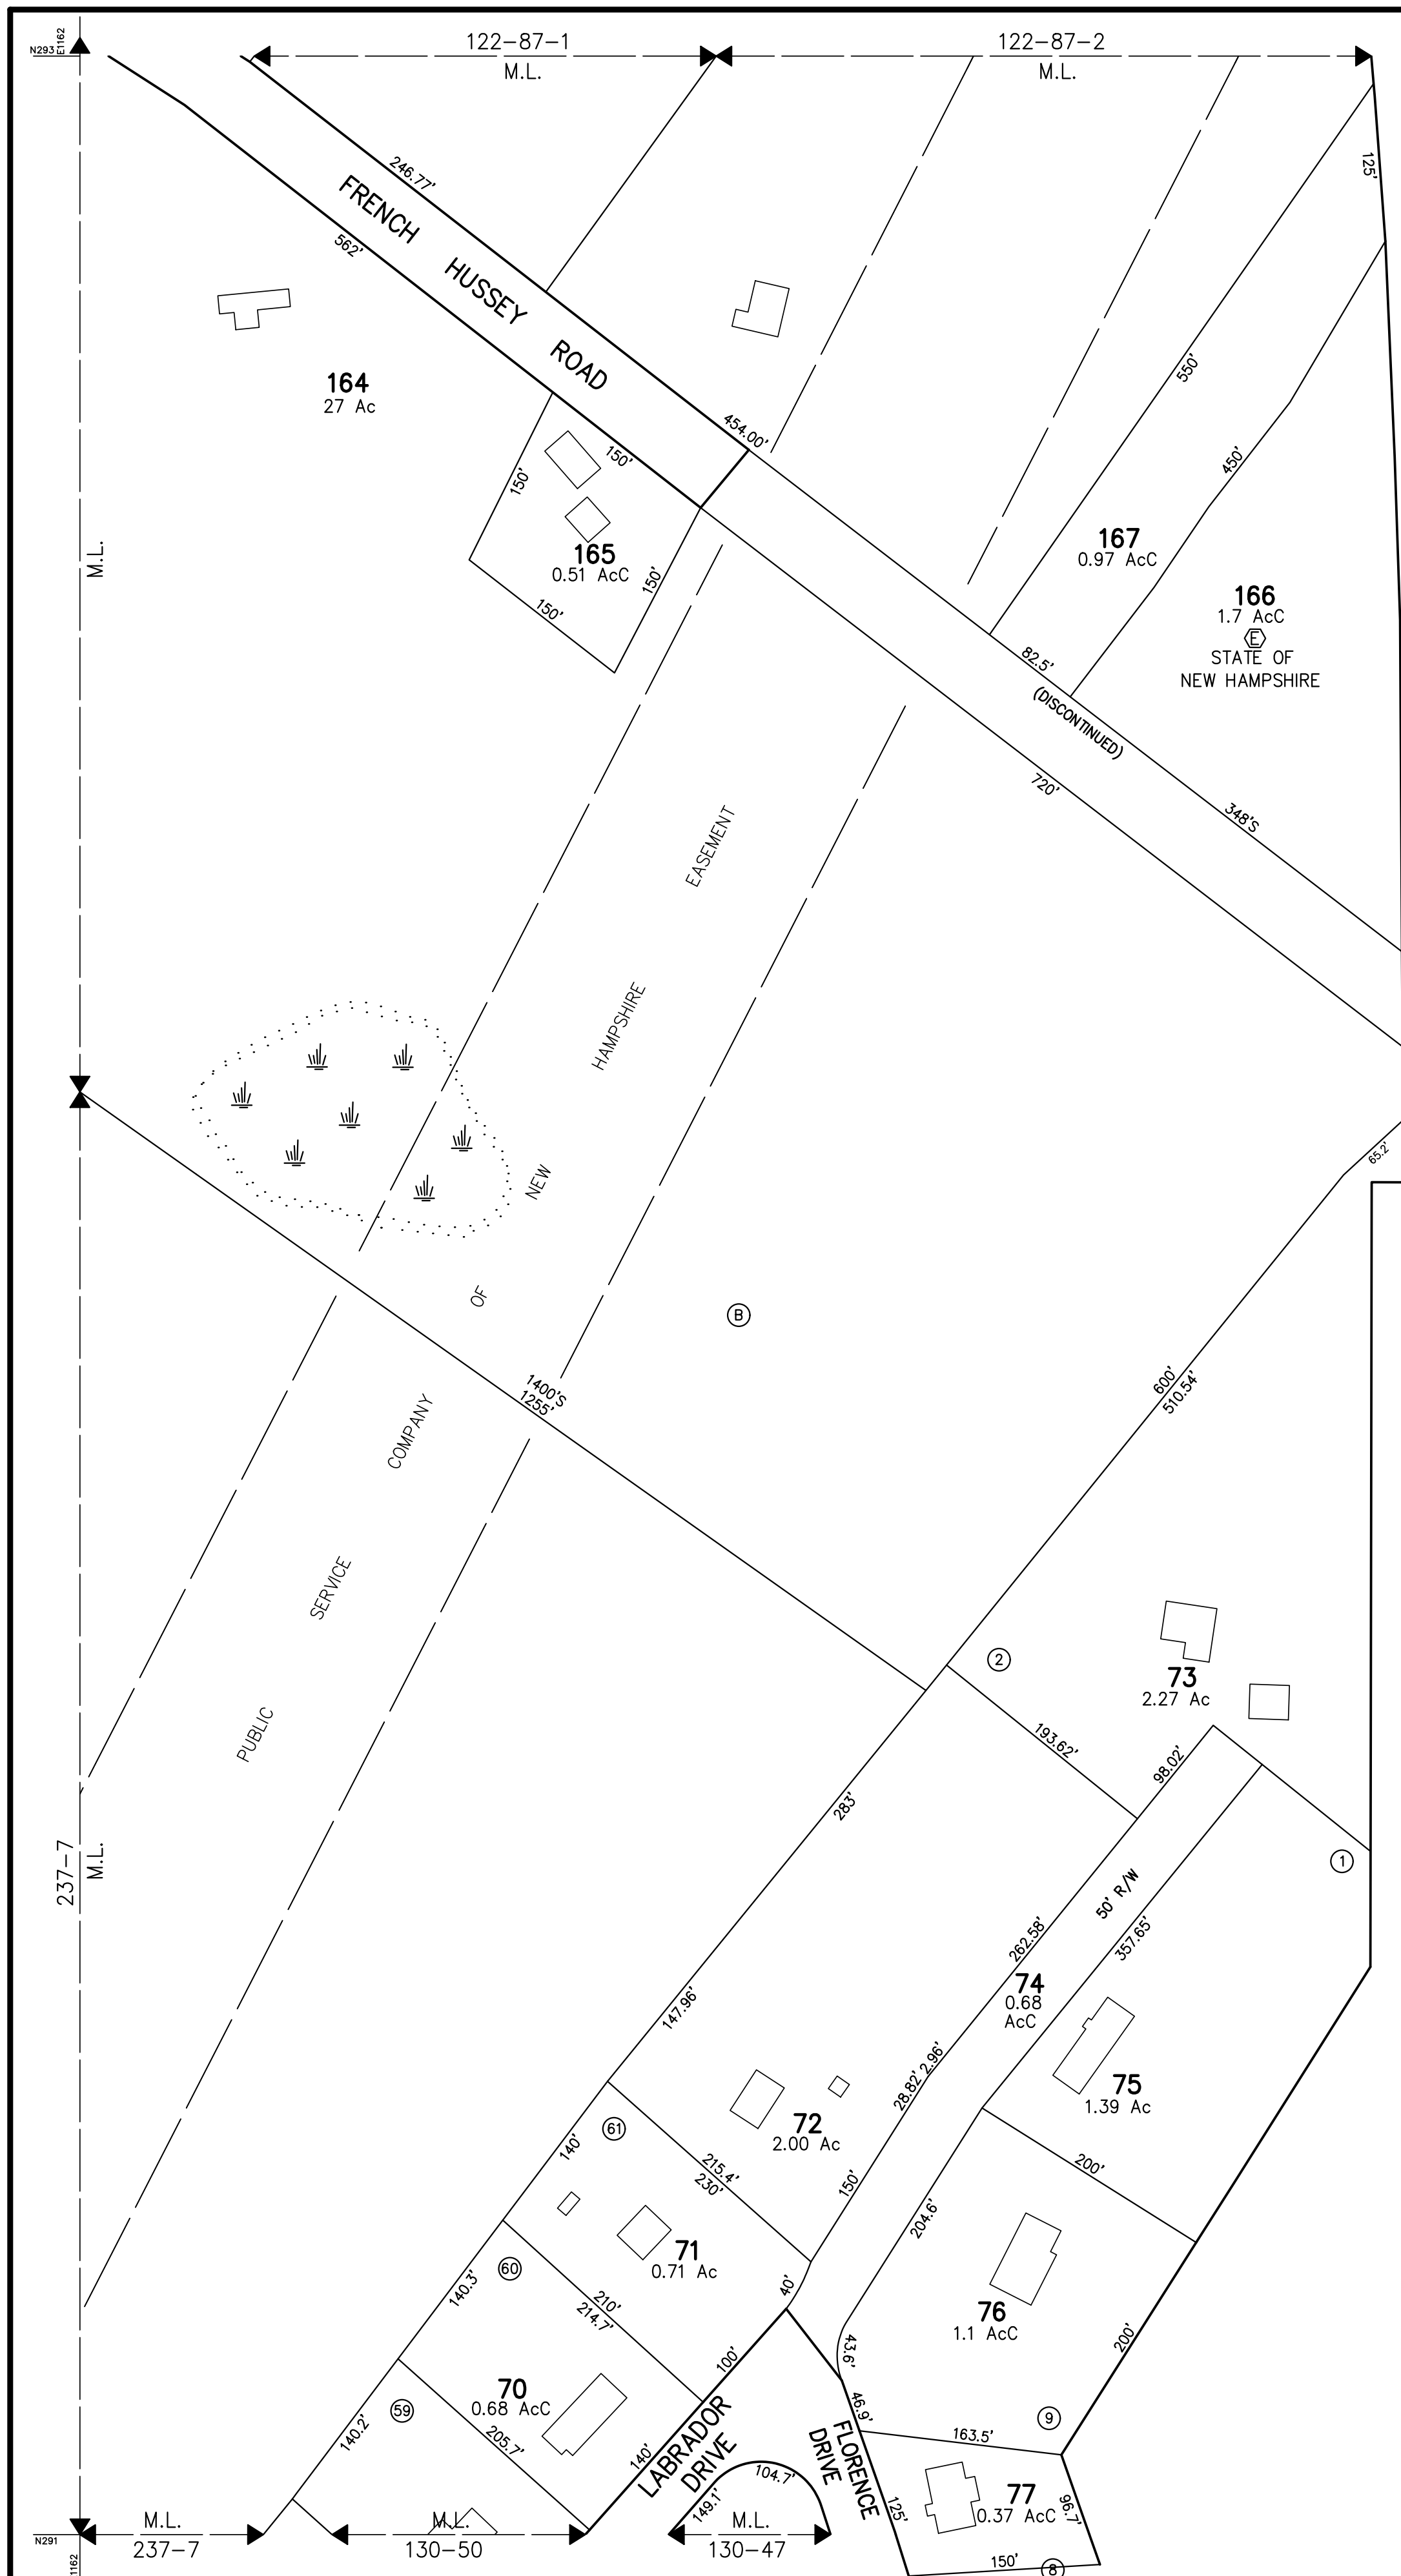

THIS MAP IS FOR ASSESSMENT PURPOSES. IT IS NOT VALID FOR LEGAL DESCRIPTION OR CONVEYANCE. THE HORIZONTAL DATUM IS THE NEW HAMPSHIRE STATE PLANE COORDINATE SYSTEM. PHOTOGRAPHY DATE: APRIL 28, 1990 COMPLETION DATE: JUNE 30, 1992		PRODUCED IN 1992 BY CAI Technologies Precision Mapping, Geospatial Solutions. 11 PLEASANT STREET, LITTLETON, NH 03661 800.322.4540 - WWW.CAI-TECH.COM		AREA SURVEYED Ac AREA CALCULATED AcC RECORD DIMENSION 100' SCALED DIMENSION 100'S MATCH LINE M.L. WATER WETLANDS		LEGEND EXEMPT PROPERTY. SUBDIVISION LOT NO. RIGHT OF WAY. COMMON OWNERSHIP. REVISD TO : APRIL 1, 2023		FEET SCALE 1" = 100' 0 25 50 75 100 125 150 175 200 225 250 275 300 METERS 0 25 50 75 100 125 150 175 200 225 250 275 300		PROPERTY MAPS ROCHESTER NEW HAMPSHIRE		INDEX DIAGRAM 230 122 121 237 124 129 MAP NO. 123	
--	--	---	--	---	--	---	--	--	--	---	--	---	--