


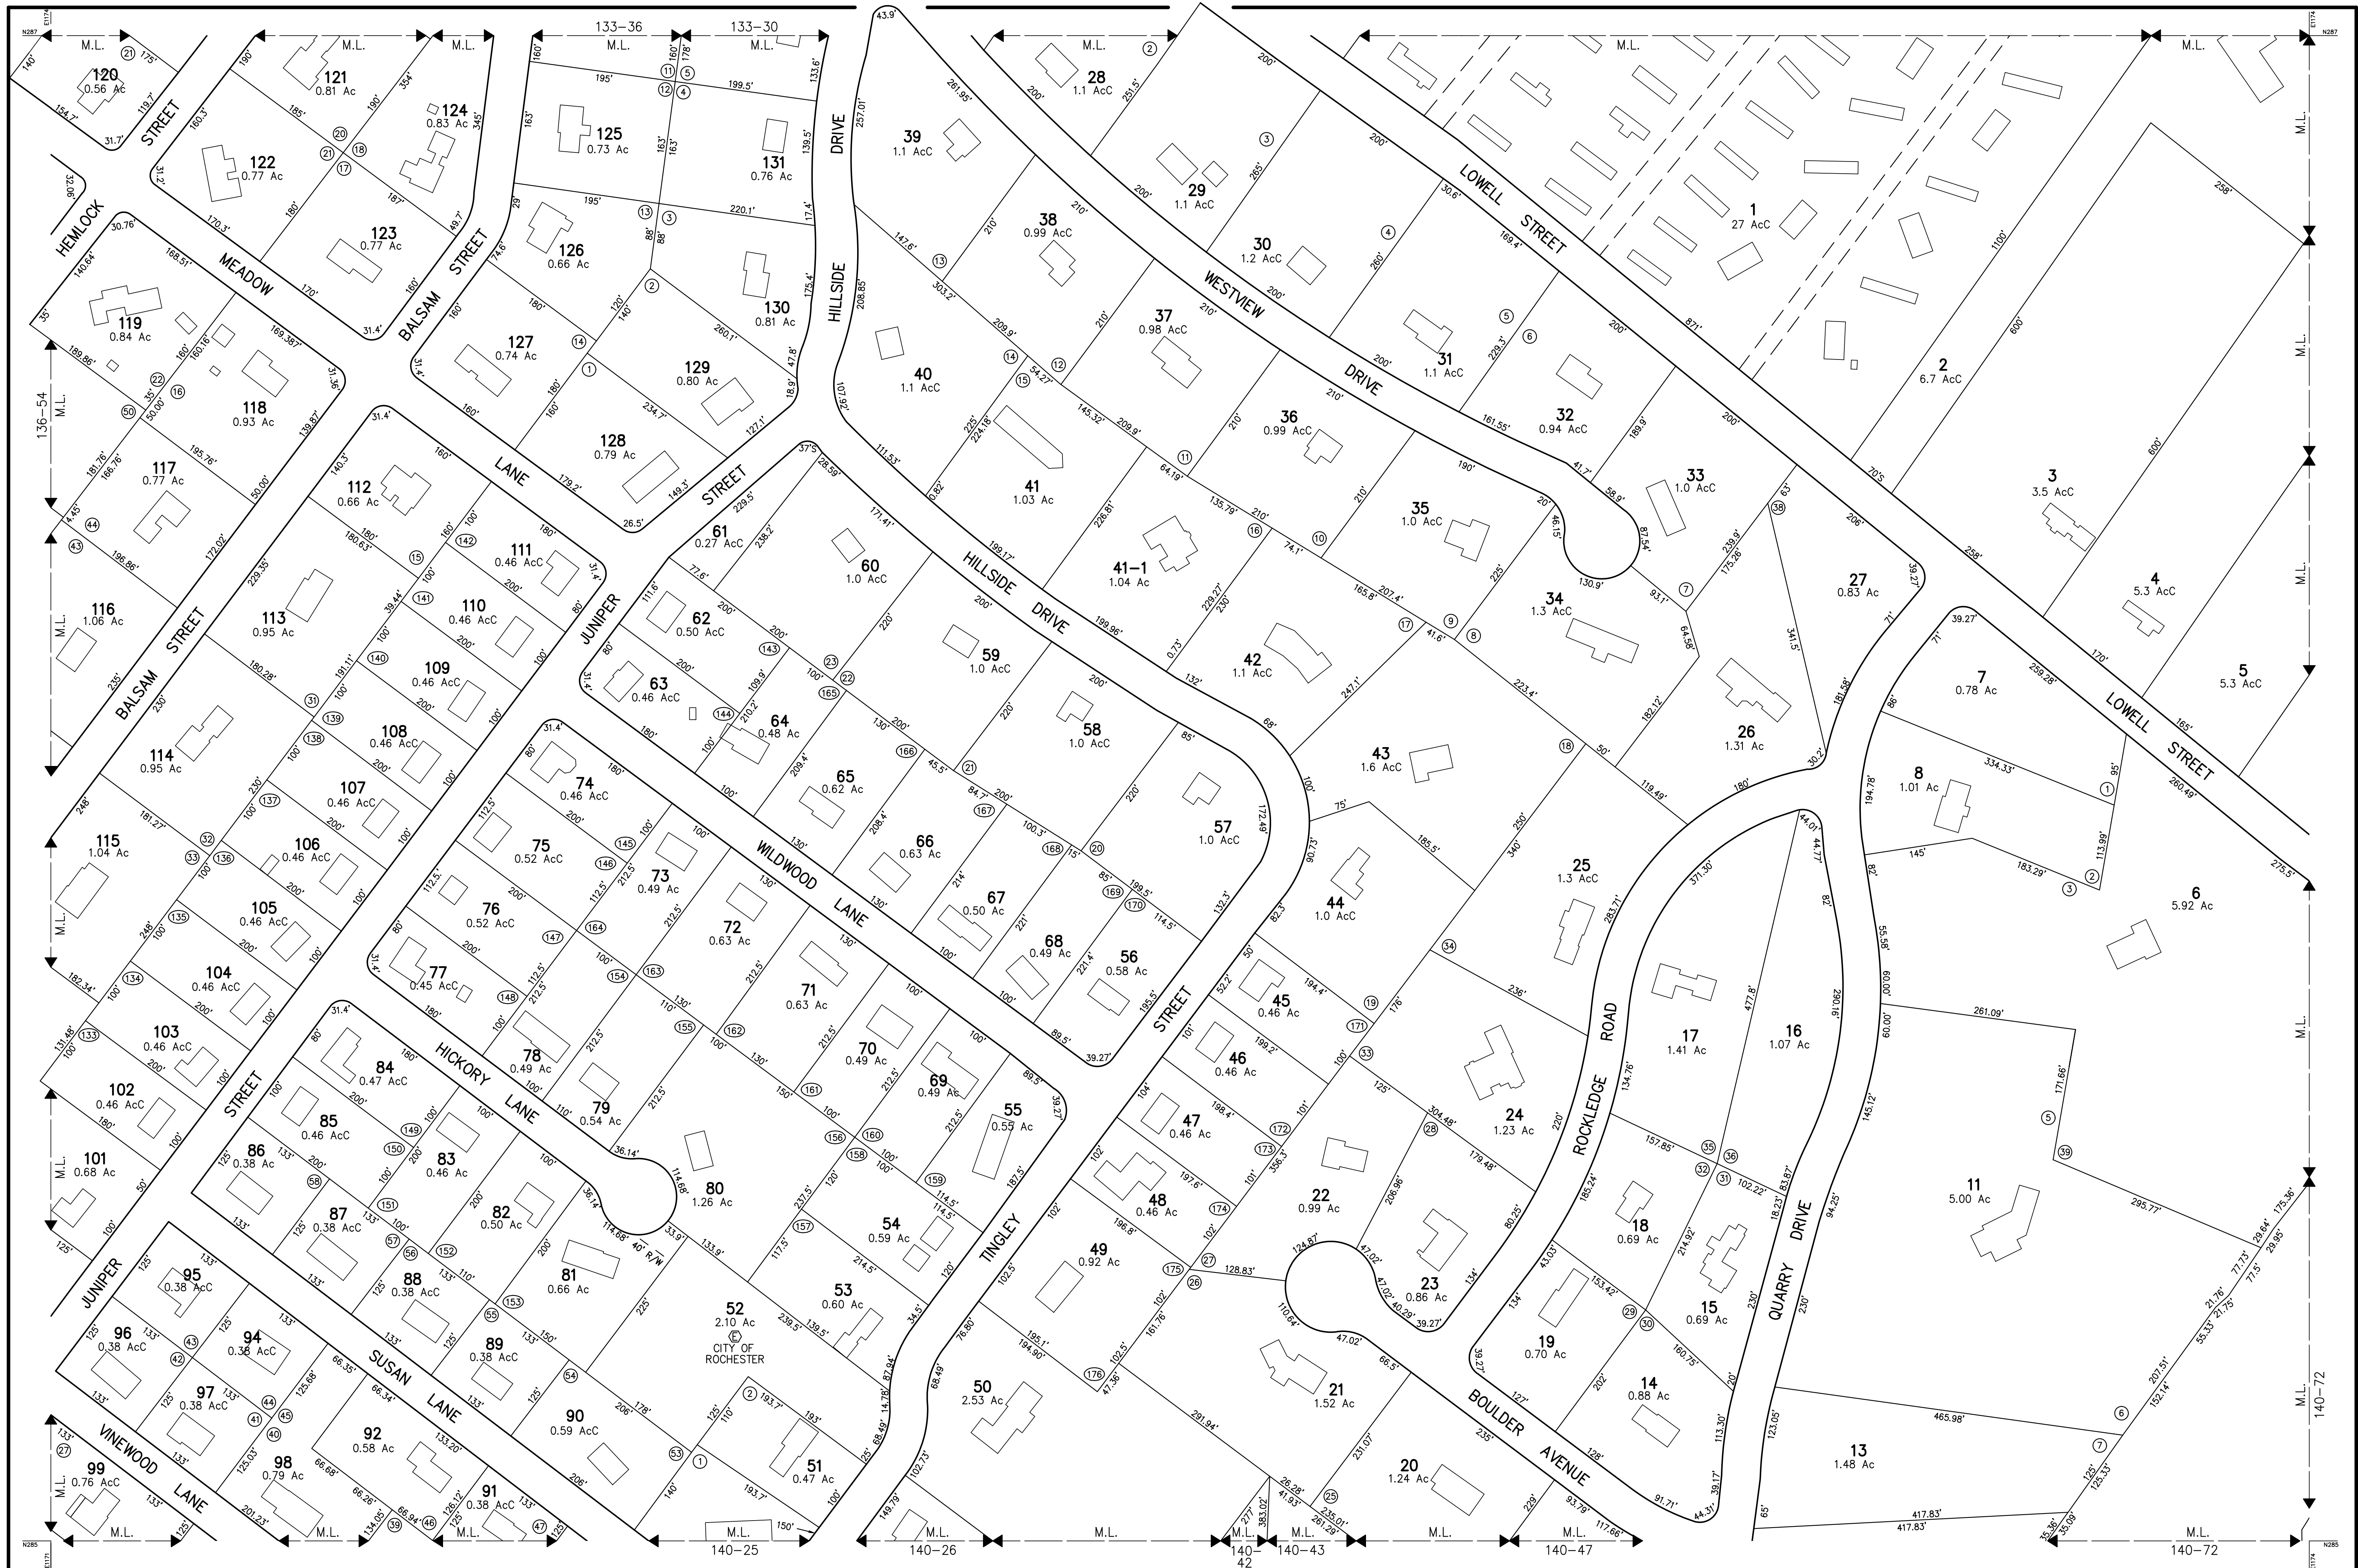

THIS MAP IS FOR ASSESSMENT PURPOSES. IT IS NOT VALID FOR LEGAL DESCRIPTION OR CONVEYANCE.

THE HORIZONTAL DATUM IS THE NEW HAMPSHIRE STATE PLANE COORDINATE SYSTEM.

PHOTOGRAPHY DATE: APRIL 28, 1990

COMPLETION DATE: JUNE 30, 1992

PRODUCED IN 1992 BY

**CAI Technologies**  
Precision Mapping. Geospatial Solutions.

11 PLEASANT STREET, LITTLETON, NH 03061  
800.322.4540 - WWW.CAI-TECH.COM

AREA SURVEYED . . . . . Ac

AREA CALCULATED . . . . . AcC

RECORD DIMENSION . . . . . 100'

SCALED DIMENSION . . . . . 100'S

MATCH LINE . . . . . M.L.

WATER . . . . .

LEGEND

EXEMPT PROPERTY. . . . .

SUBDIVISION LOT NO. . . . .

BUILDING . . . . .

RIGHT OF WAY. . . . .

COMMON OWNERSHIP. . . . .

WETLANDS . . . . .

SCALE 1" = 100'

REVISD TO : APRIL 1, 2023

PROPERTY MAPS

**ROCHESTER**

NEW HAMPSHIRE

INDEX DIAGRAM

132 133 134  
136 244  
139 140 253

MAP NO.

**135**