


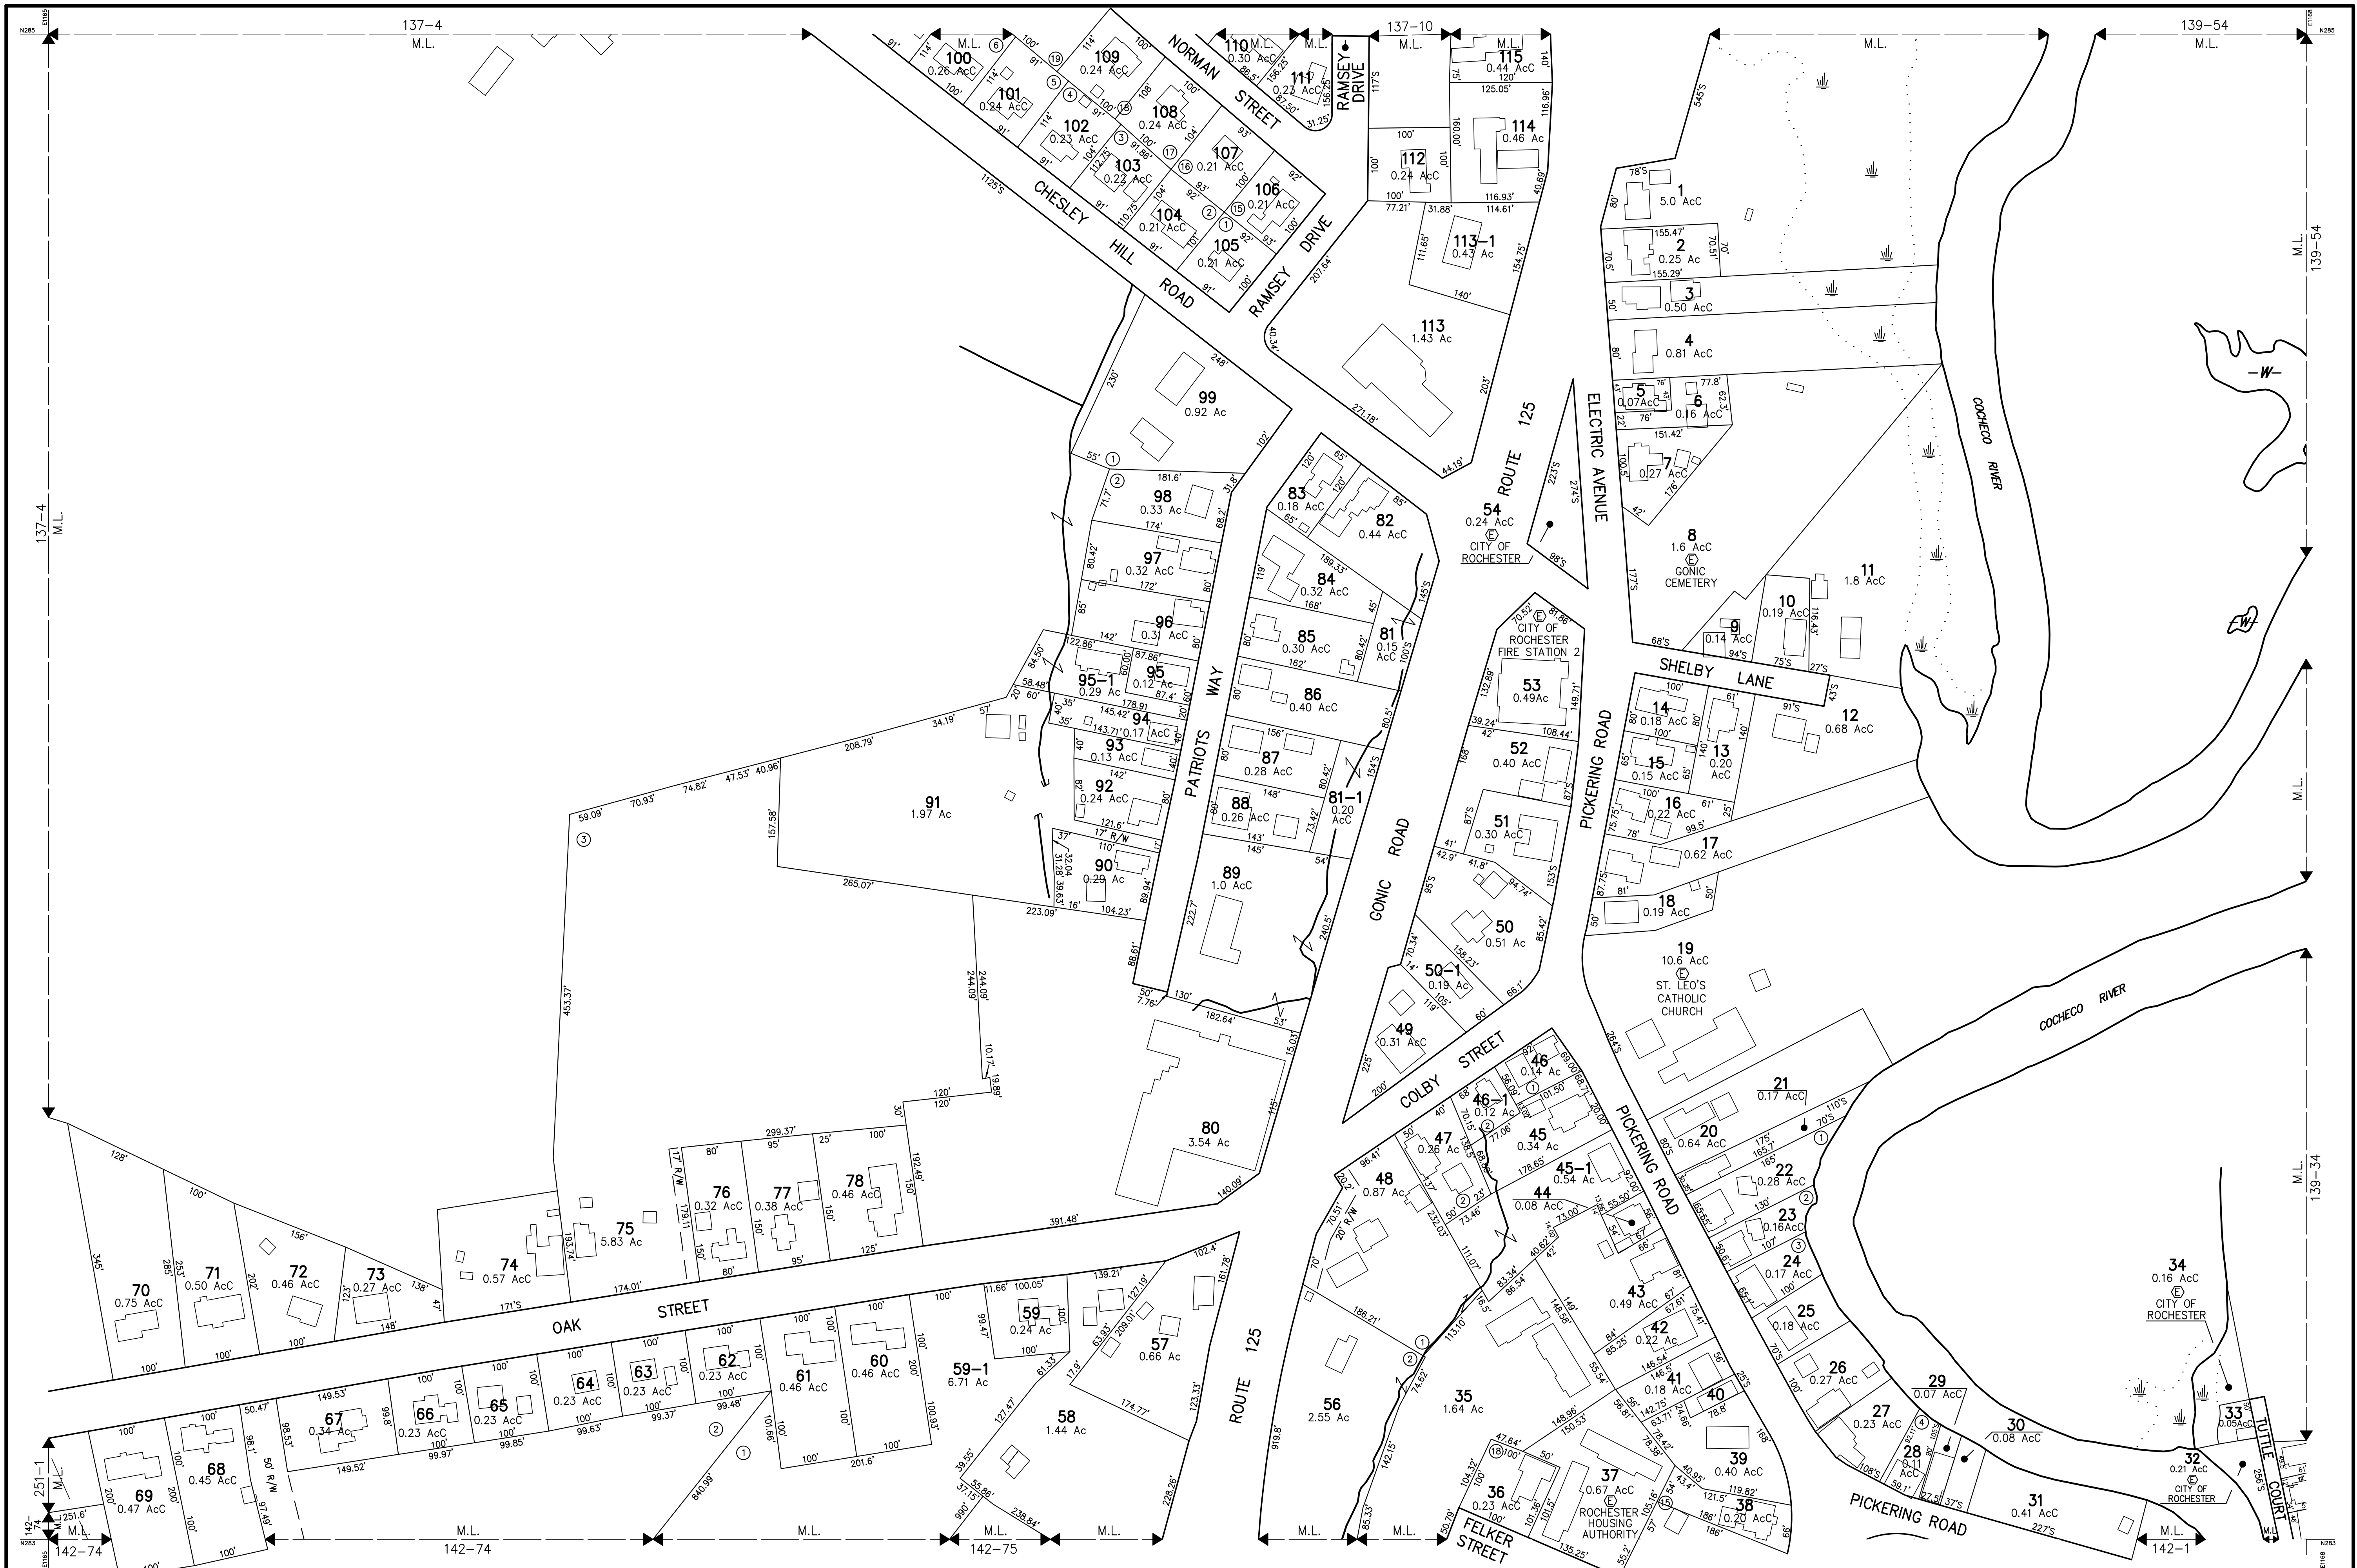

THIS MAP IS FOR ASSESSMENT PURPOSES. IT IS NOT VALID FOR LEGAL DESCRIPTION OR CONVEYANCE.

THE HORIZONTAL DATUM IS THE NEW HAMPSHIRE STATE PLANE COORDINATE SYSTEM.

PHOTOGRAPHY DATE: APRIL 28, 1990

COMPLETION DATE: JUNE 30, 1992

PRODUCED IN 1992 BY

CAI Technologies
Precision Mapping, Geospatial Solutions.

11 PLEASANT STREET, LITTLETON, NH 03061
800.322.4540 - WWW.CAI-TECH.COM

LEGEND

AREA SURVEYED Ac

AREA CALCULATED AcC

RECORD DIMENSION 100'

SCALED DIMENSION 100'S

MATCH LINE M.L.

WATER -W-

EXEMPT PROPERTY, SUBDIVISION LOT NO. ⑥

RIGHT OF WAY 87'W

COMMON OWNERSHIP

WETLANDS

SCALE 1" = 100'

FEET 0 100 200 300

METERS 0 25 50 75

REVISED TO : APRIL 1, 2023

PROPERTY MAPS

ROCHESTER

NEW HAMPSHIRE

INDEX DIAGRAM

246 137 136

251 142 141

MAP NO.

138