


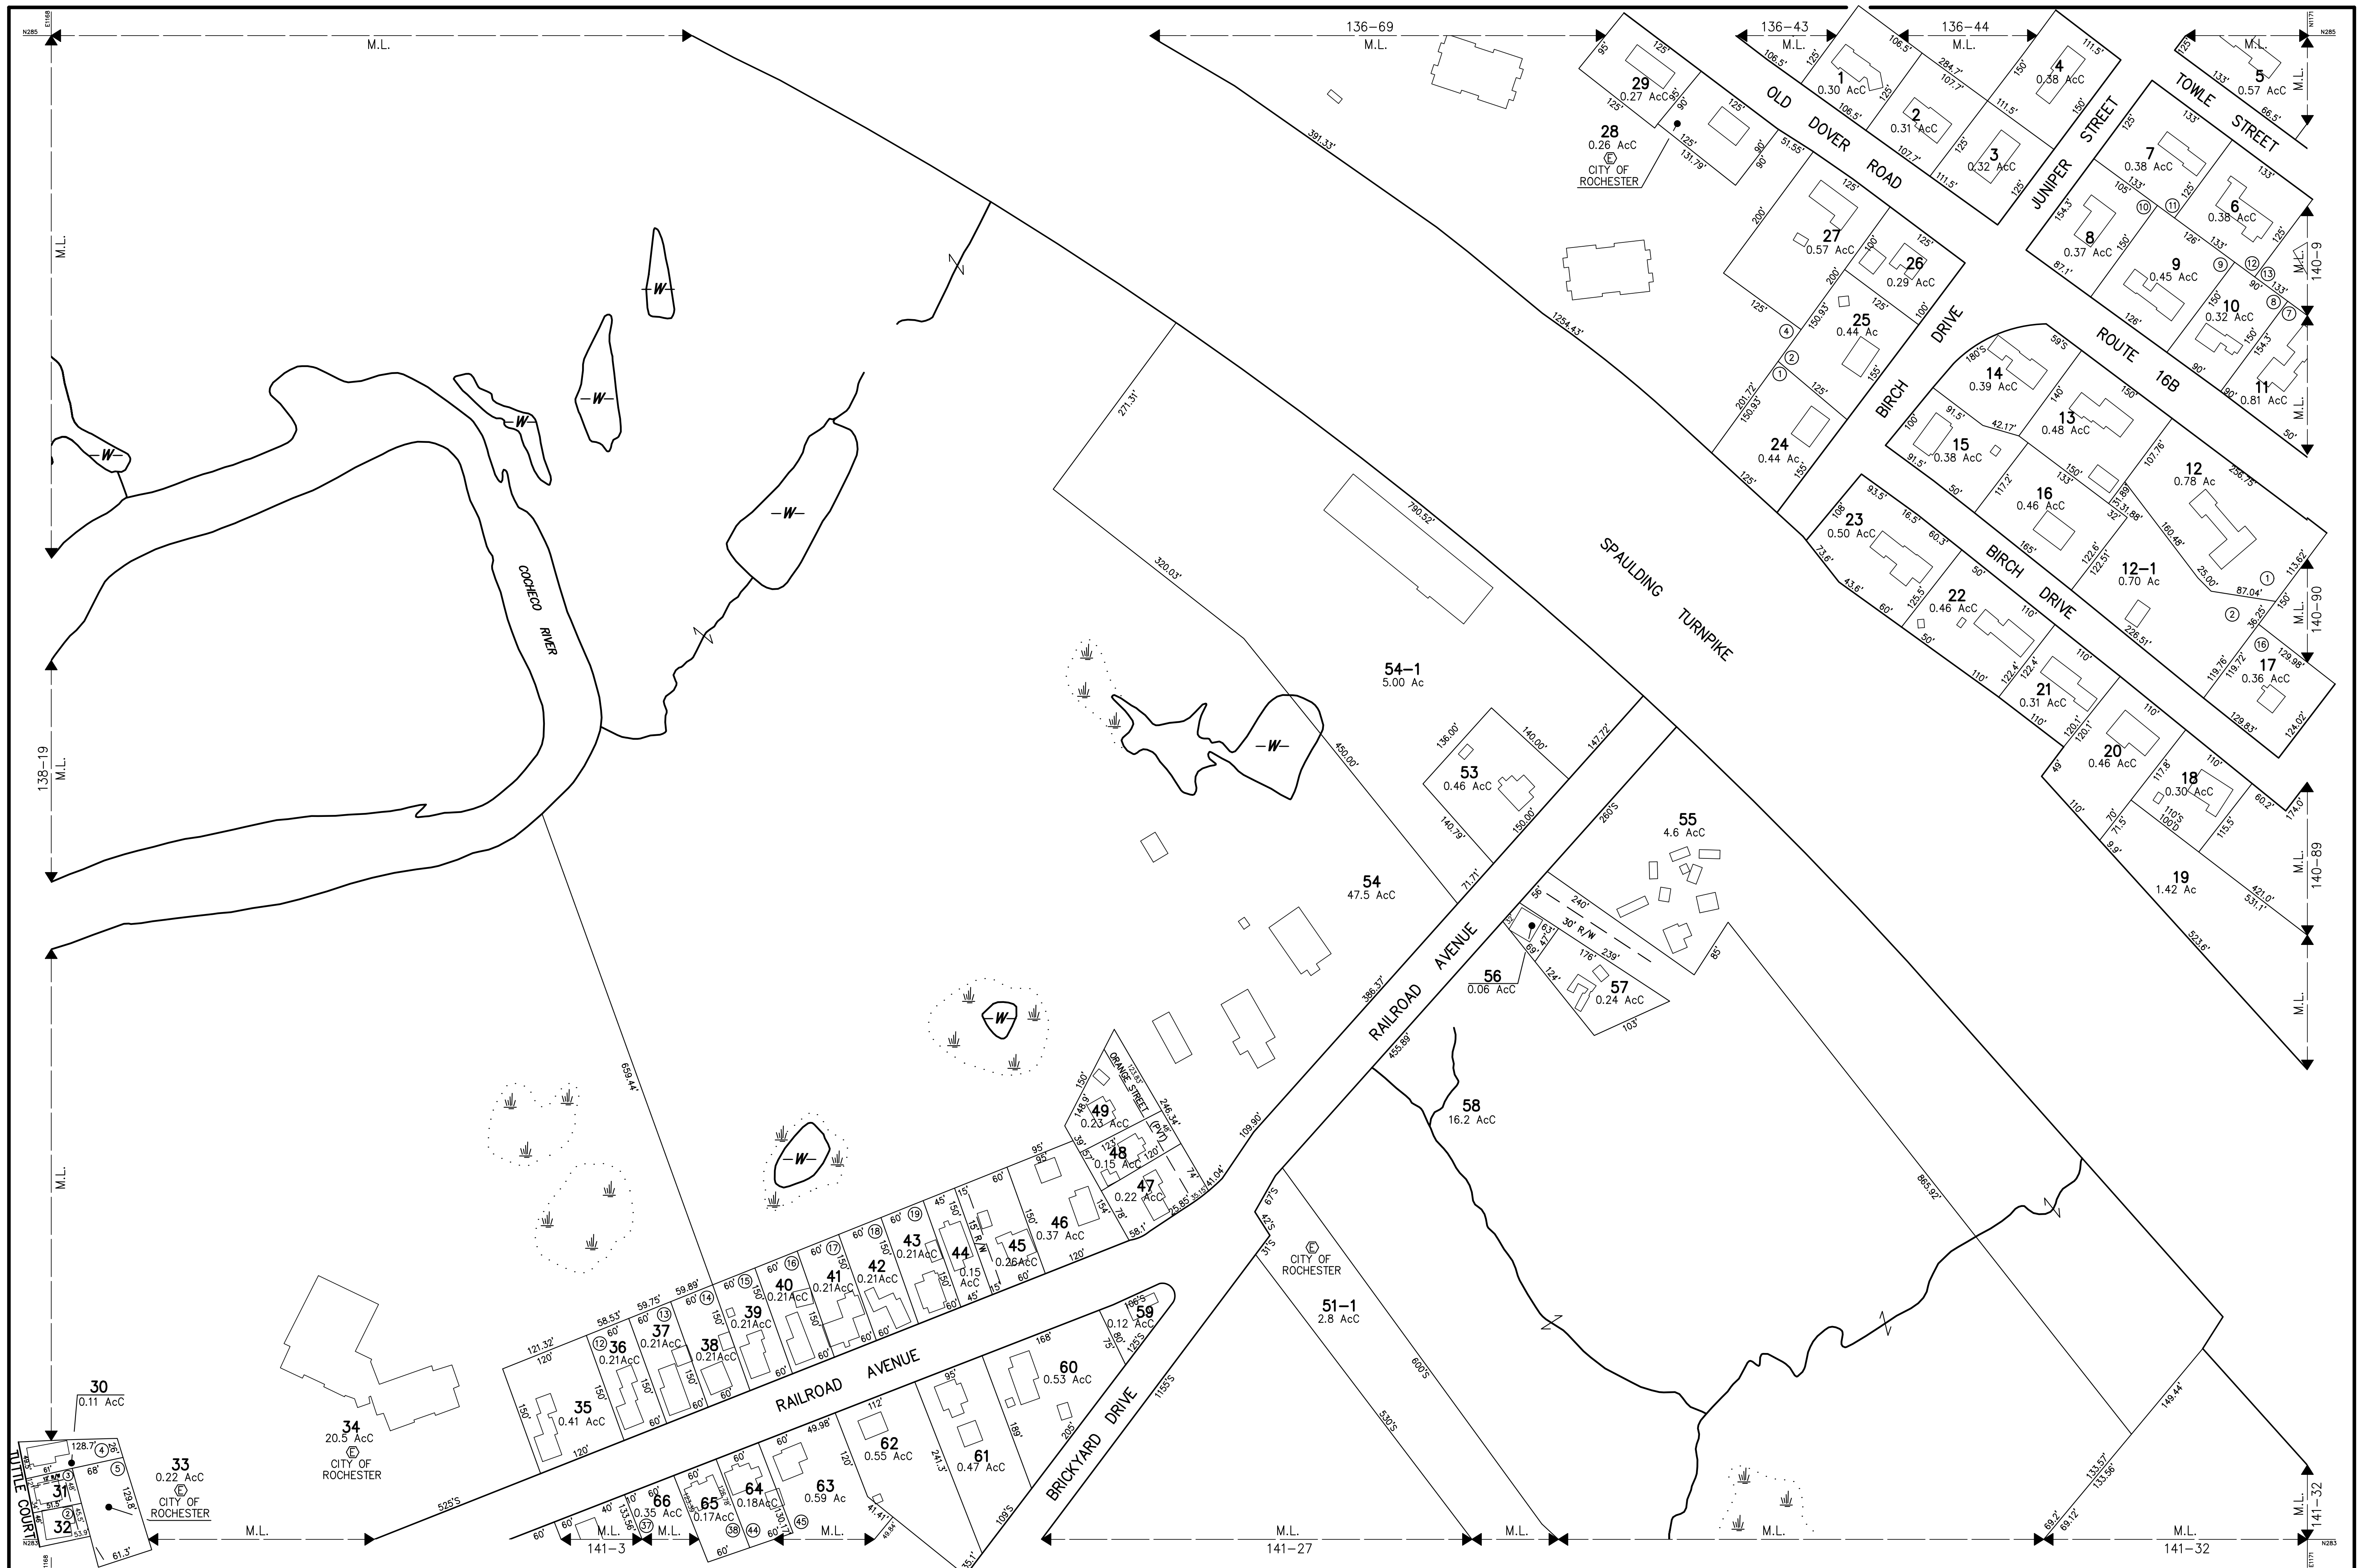

THIS MAP IS FOR ASSESSMENT PURPOSES. IT IS NOT VALID FOR LEGAL DESCRIPTION OR CONVEYANCE.

THE HORIZONTAL DATUM IS THE NEW HAMPSHIRE STATE PLANE COORDINATE SYSTEM.

PHOTOGRAPHY DATE: APRIL 28, 1990

COMPLETION DATE: JUNE 30, 1992

PRODUCED IN 1992 BY

CAI Technologies
Precision Mapping, Geospatial Solutions.

11 PLEASANT STREET, LITTLETON, NH 03061
800.322.4540 - WWW.CAI-TECH.COM

LEGEND

EXEMPT PROPERTY.

SUBDIVISION LOT NO.

BUILDING.

RIGHT OF WAY.

COMMON OWNERSHIP.

WETLANDS.

AREA SURVEYED. Ac

AREA CALCULATED. Ac

RECORD DIMENSION. 100'

SCALED DIMENSION. 100'S

MATCH LINE.

WATER.

SCALE 1" = 100'

FEET 0 100 200 300

METERS 0 25 50 75

REVISED TO: APRIL 1, 2023

PROPERTY MAPS

ROCHESTER

NEW HAMPSHIRE

INDEX DIAGRAM

MAP NO. 139

137 136 135
138 140
142 141 253