


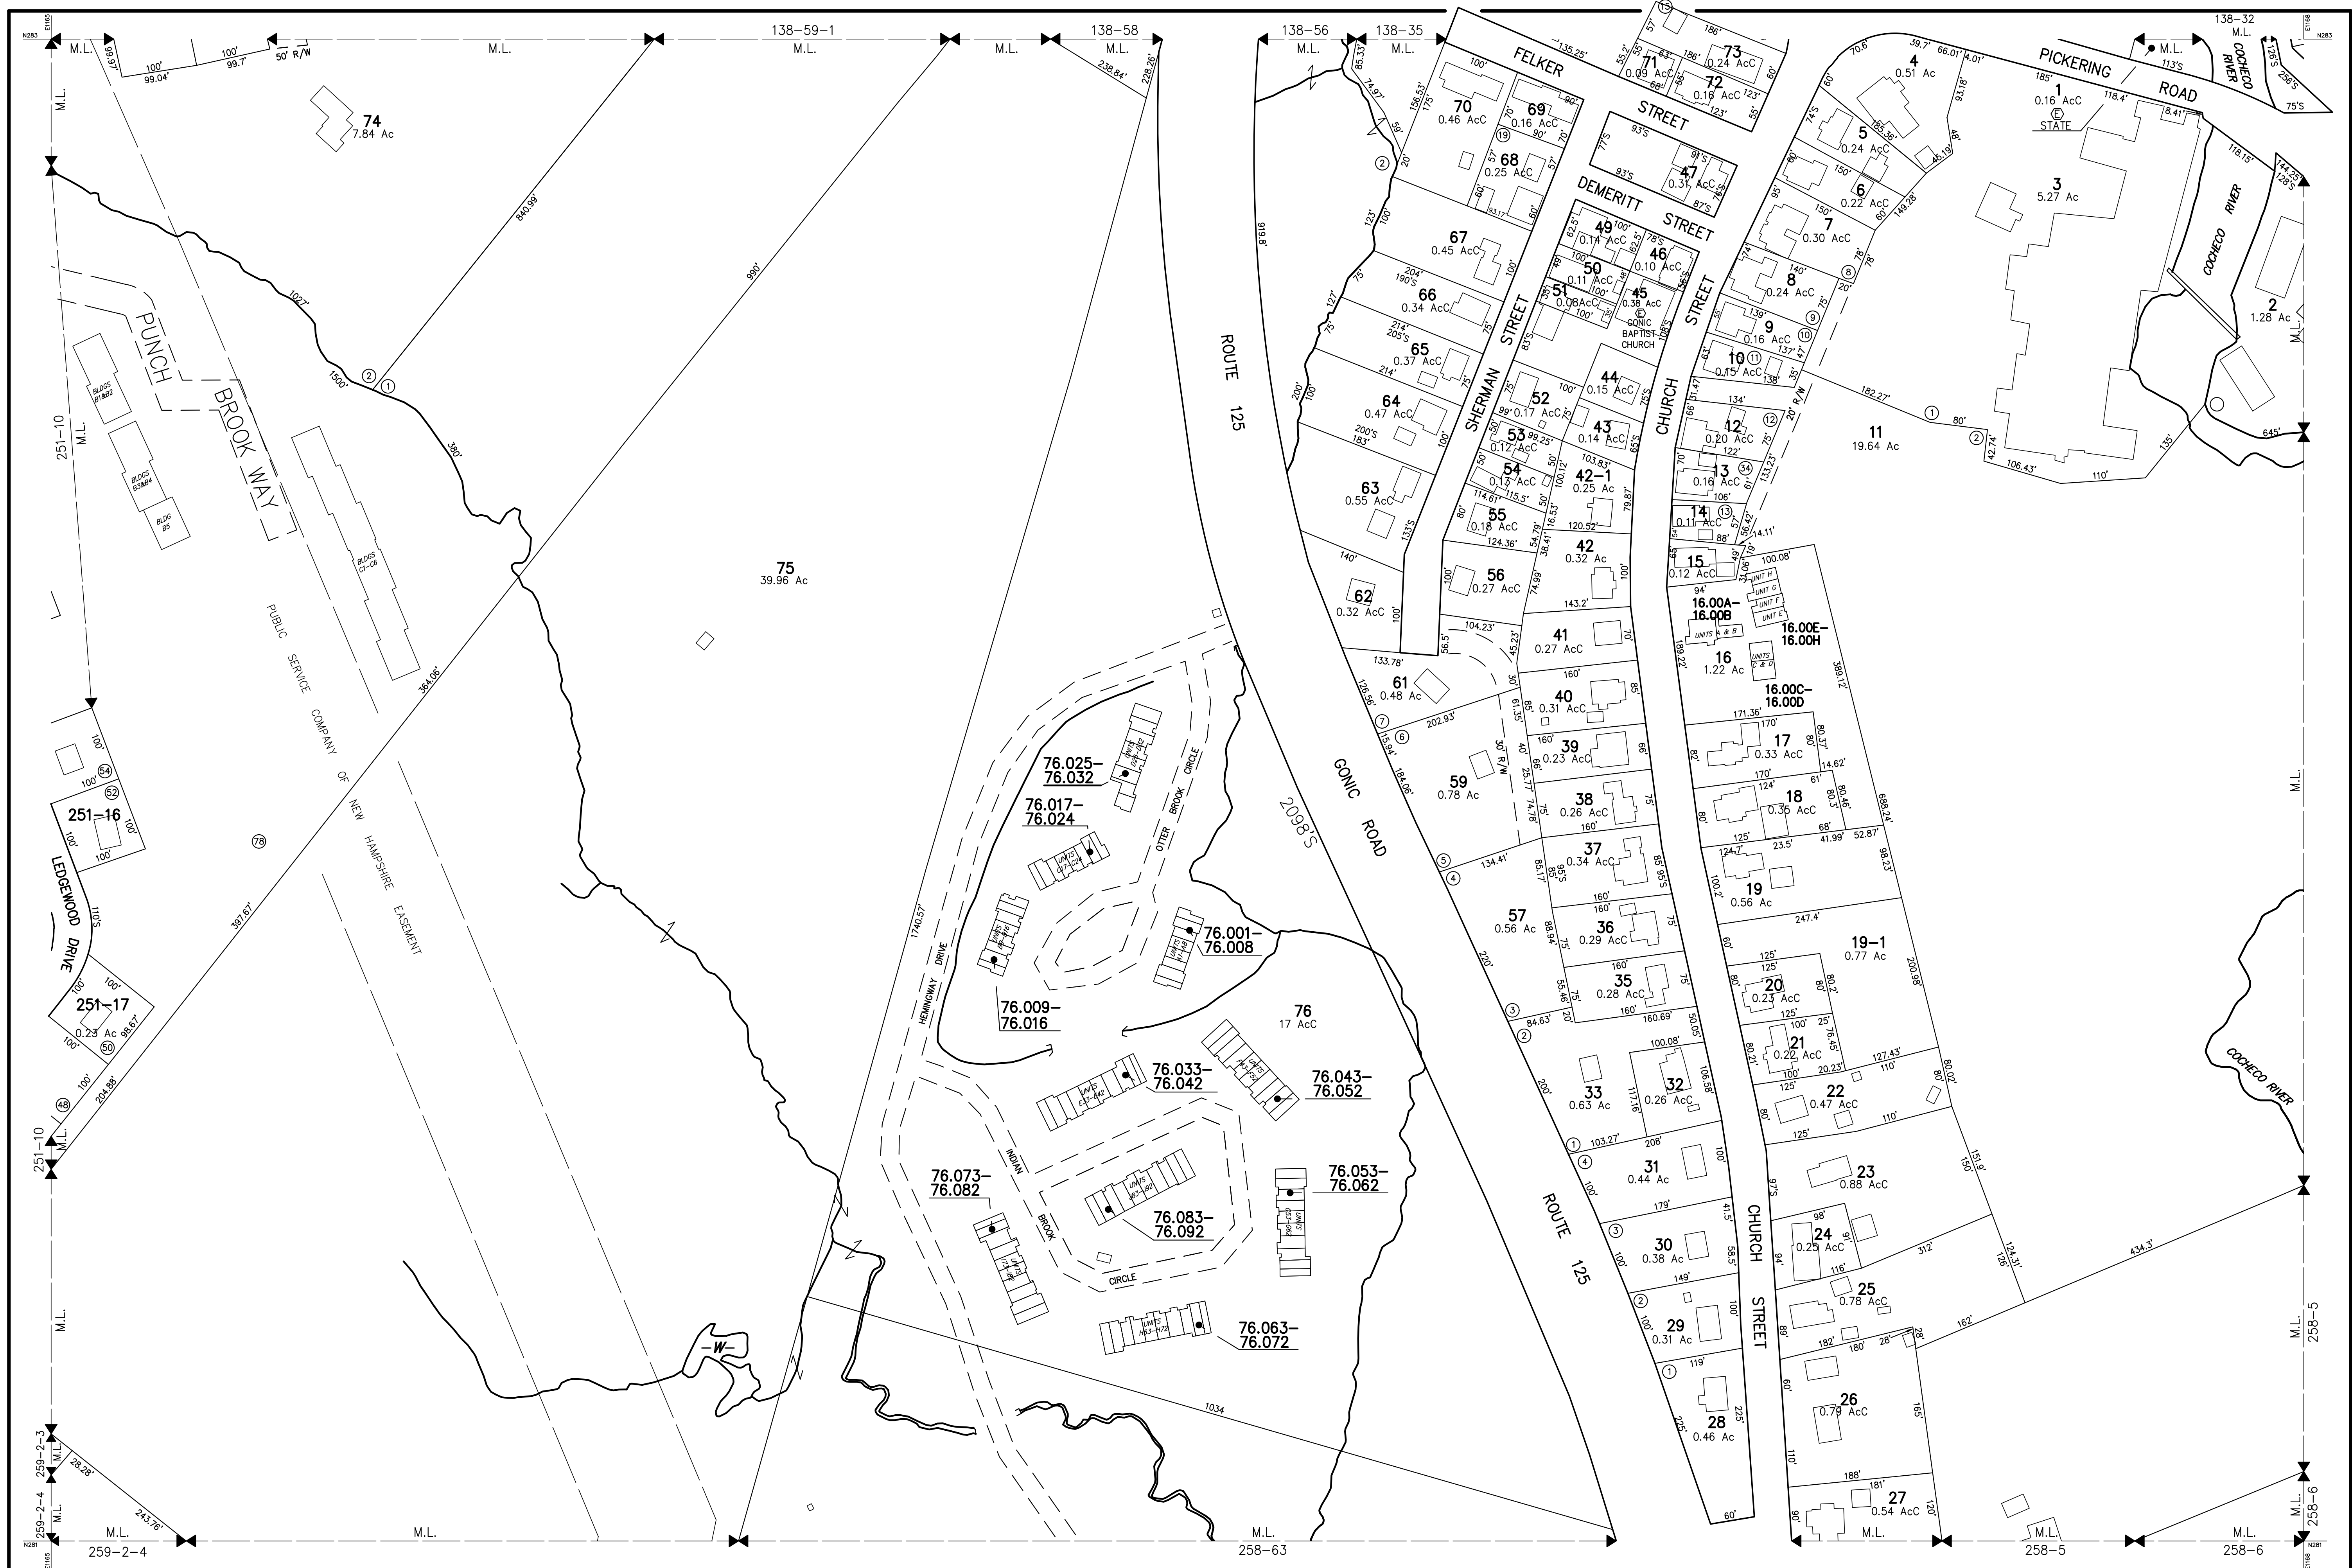

THIS MAP IS FOR ASSESSMENT PURPOSES. IT IS NOT VALID FOR LEGAL DESCRIPTION OR CONVEYANCE. THE HORIZONTAL DATUM IS THE NEW HAMPSHIRE STATE PLANE COORDINATE SYSTEM. PHOTOGRAPHY DATE: APRIL 28, 1990 COMPLETION DATE: JUNE 30, 1992	PRODUCED IN 1992 BY CAI Technologies Precision Mapping, Geospatial Solutions. 11 PLEASANT STREET, LITTLETON, NH 03601 800.322.4540 • WWW.CAI-TECH.COM	LEGEND EXEMPT PROPERTY. SUBDIVISION LOT NO. RIGHT OF WAY. COMMON OWNERSHIP. WETLANDS.	SCALE 1" = 100' REVISD TO : APRIL 1, 2023	PROPERTY MAPS ROCHESTER NEW HAMPSHIRE	INDEX DIAGRAM MAP NO. 142