


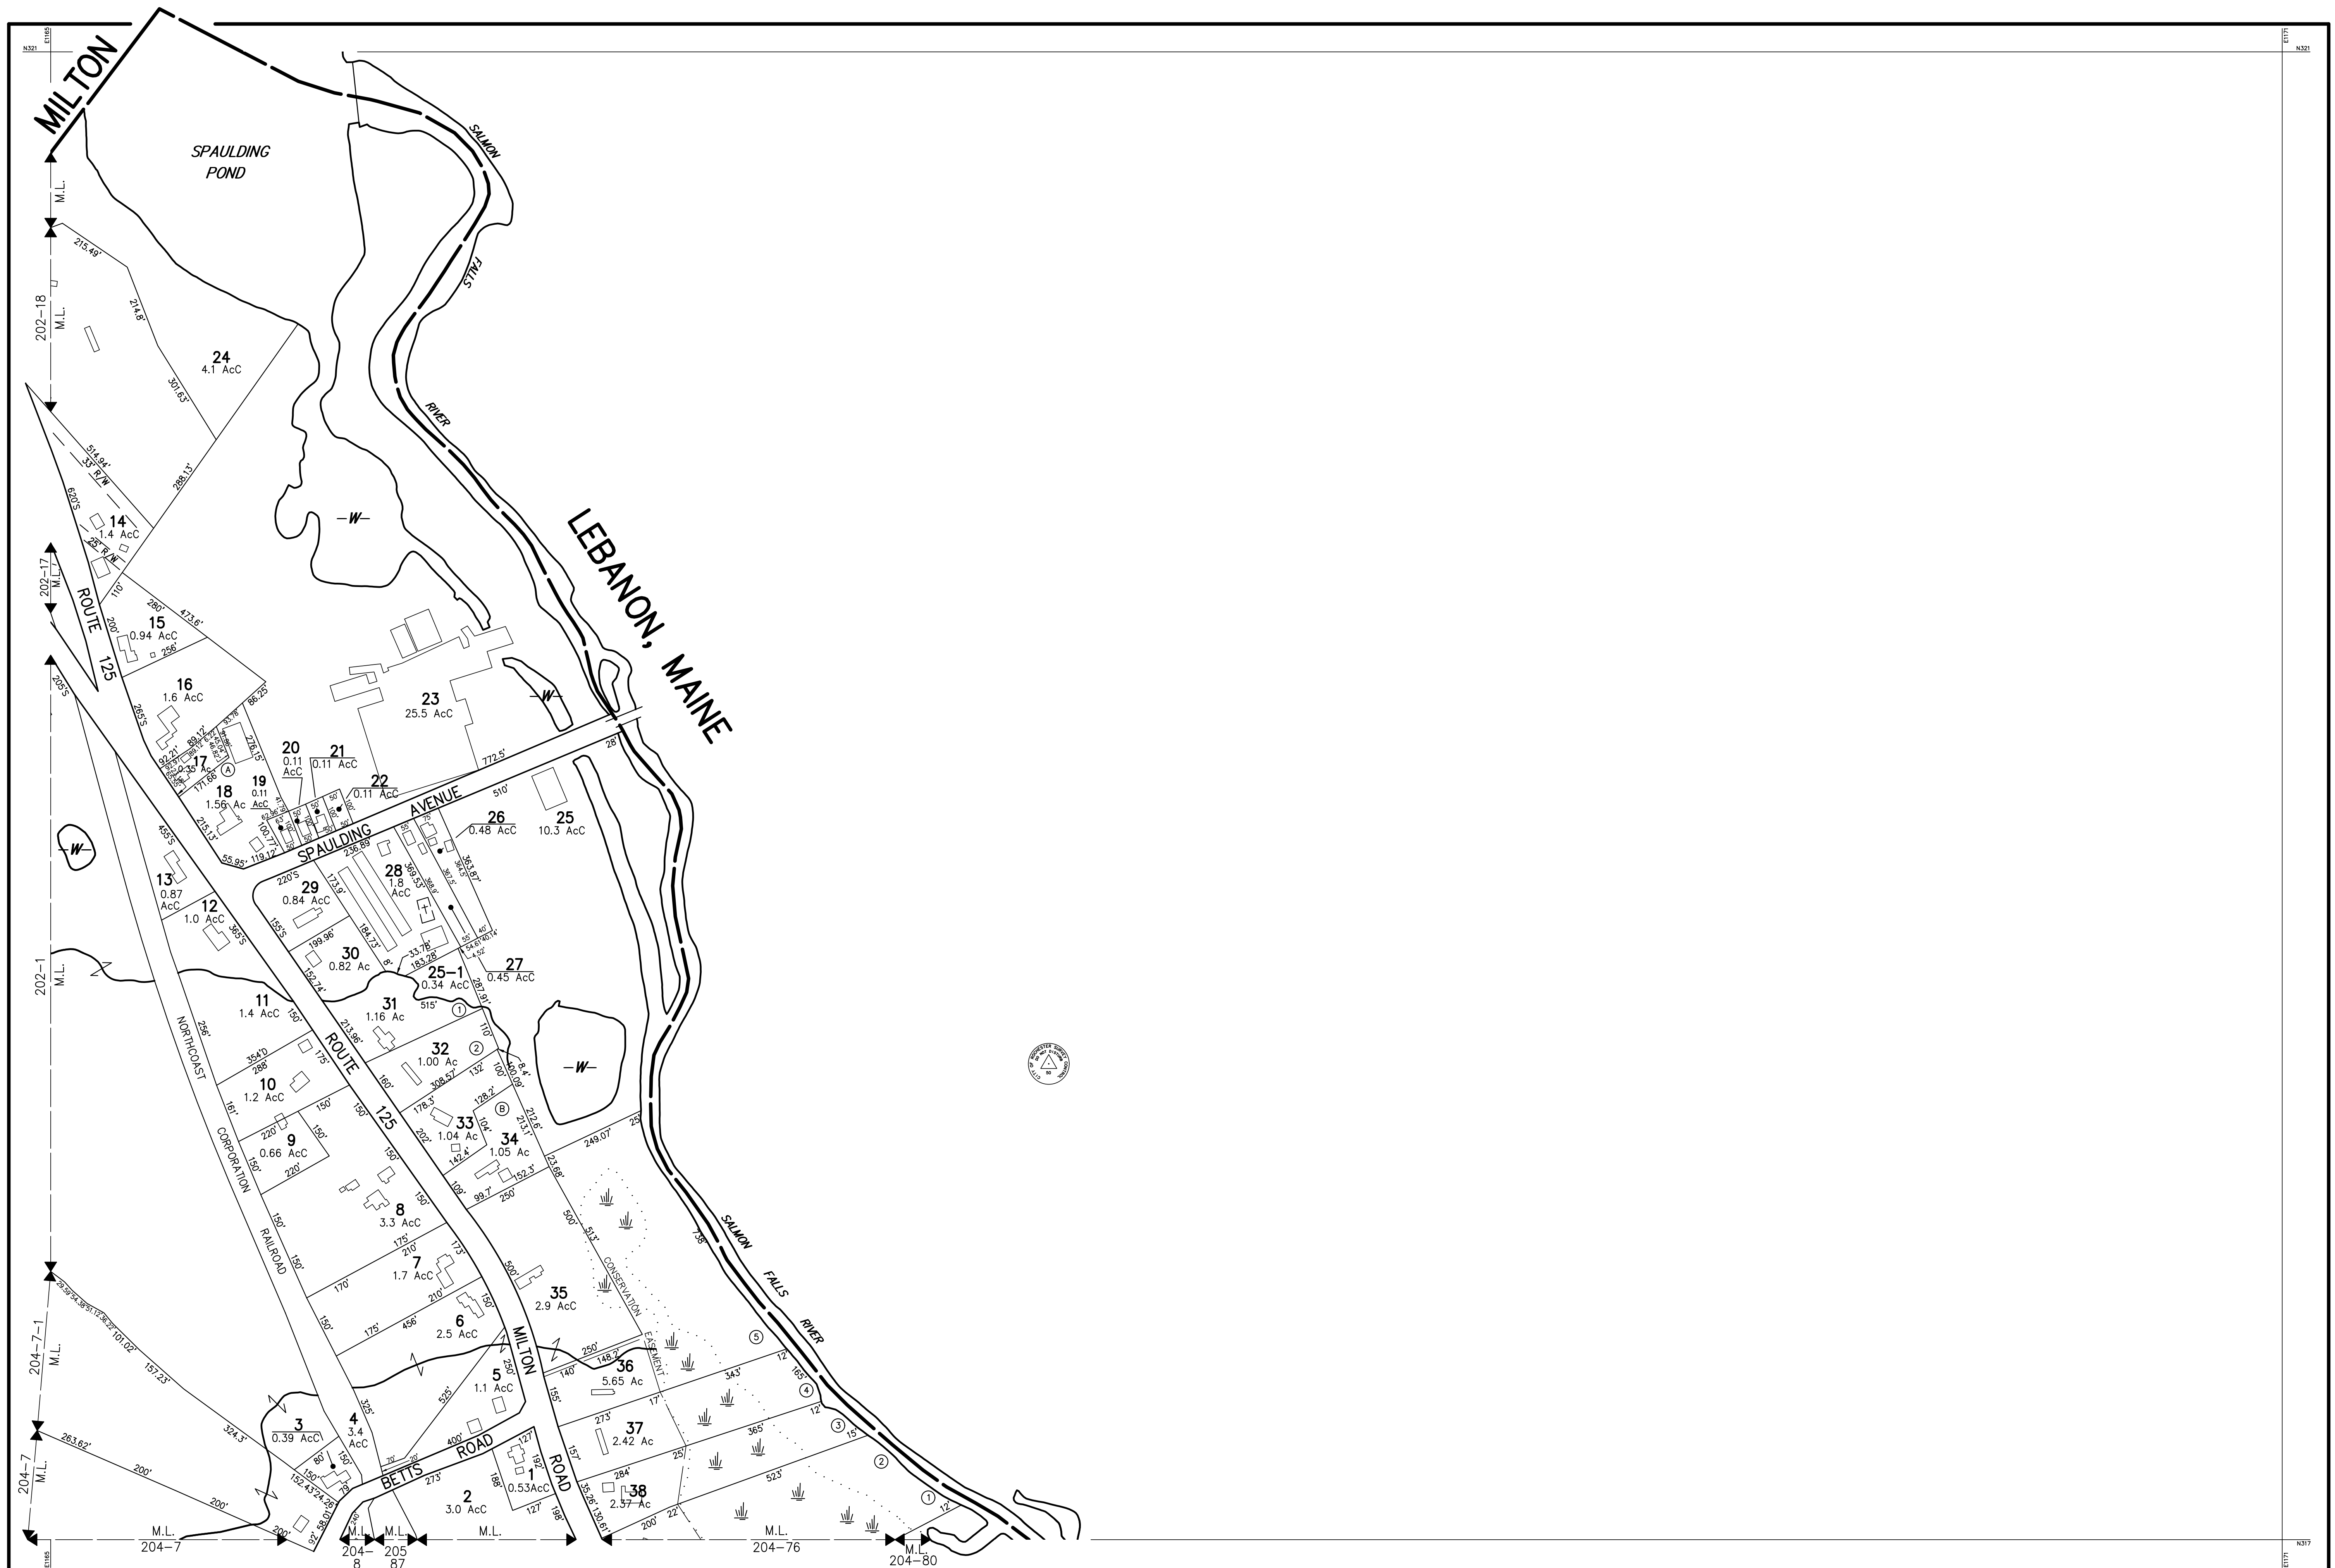

THIS MAP IS FOR ASSESSMENT PURPOSES. IT IS NOT VALID FOR LEGAL DESCRIPTION OR CONVEYANCE.

THE HORIZONTAL DATUM IS THE NEW HAMPSHIRE STATE PLANE COORDINATE SYSTEM.

PHOTOGRAPHY DATE: APRIL 28, 1990

COMPLETION DATE: JUNE 30, 1992

PRODUCED IN 1992 BY

CAI Technologies
Precision Mapping. Geospatial Solutions.

11 PLEASANT STREET, LITTLETON, NH 03561
800.322.4540 • WWW.CAI-TECH.COM

LEGEND

AREA SURVEYED	 Ac
AREA CALCULATED	 AcC
RECORD DIMENSION	 100'
SCALED DIMENSION	 100'S
MATCH LINE	← M.L. →
WATER	—W—
EXEMPT PROPERTY	Ⓔ
SUBDIVISION LOT NO.	②
BUILDING	—
RIGHT OF WAY	—R/W—
COMMON OWNERSHIP	—
WETLANDS	—W—

SCALE 1" = 200'

FEET 100 0 200 400 600

METERS 50 0 50 100 150

REVISED TO : APRIL 1, 2023

PROPERTY MAPS

ROCHESTER

NEW HAMPSHIRE

INDEX DIAGRAM

202 203 204

MAP NO.

201