


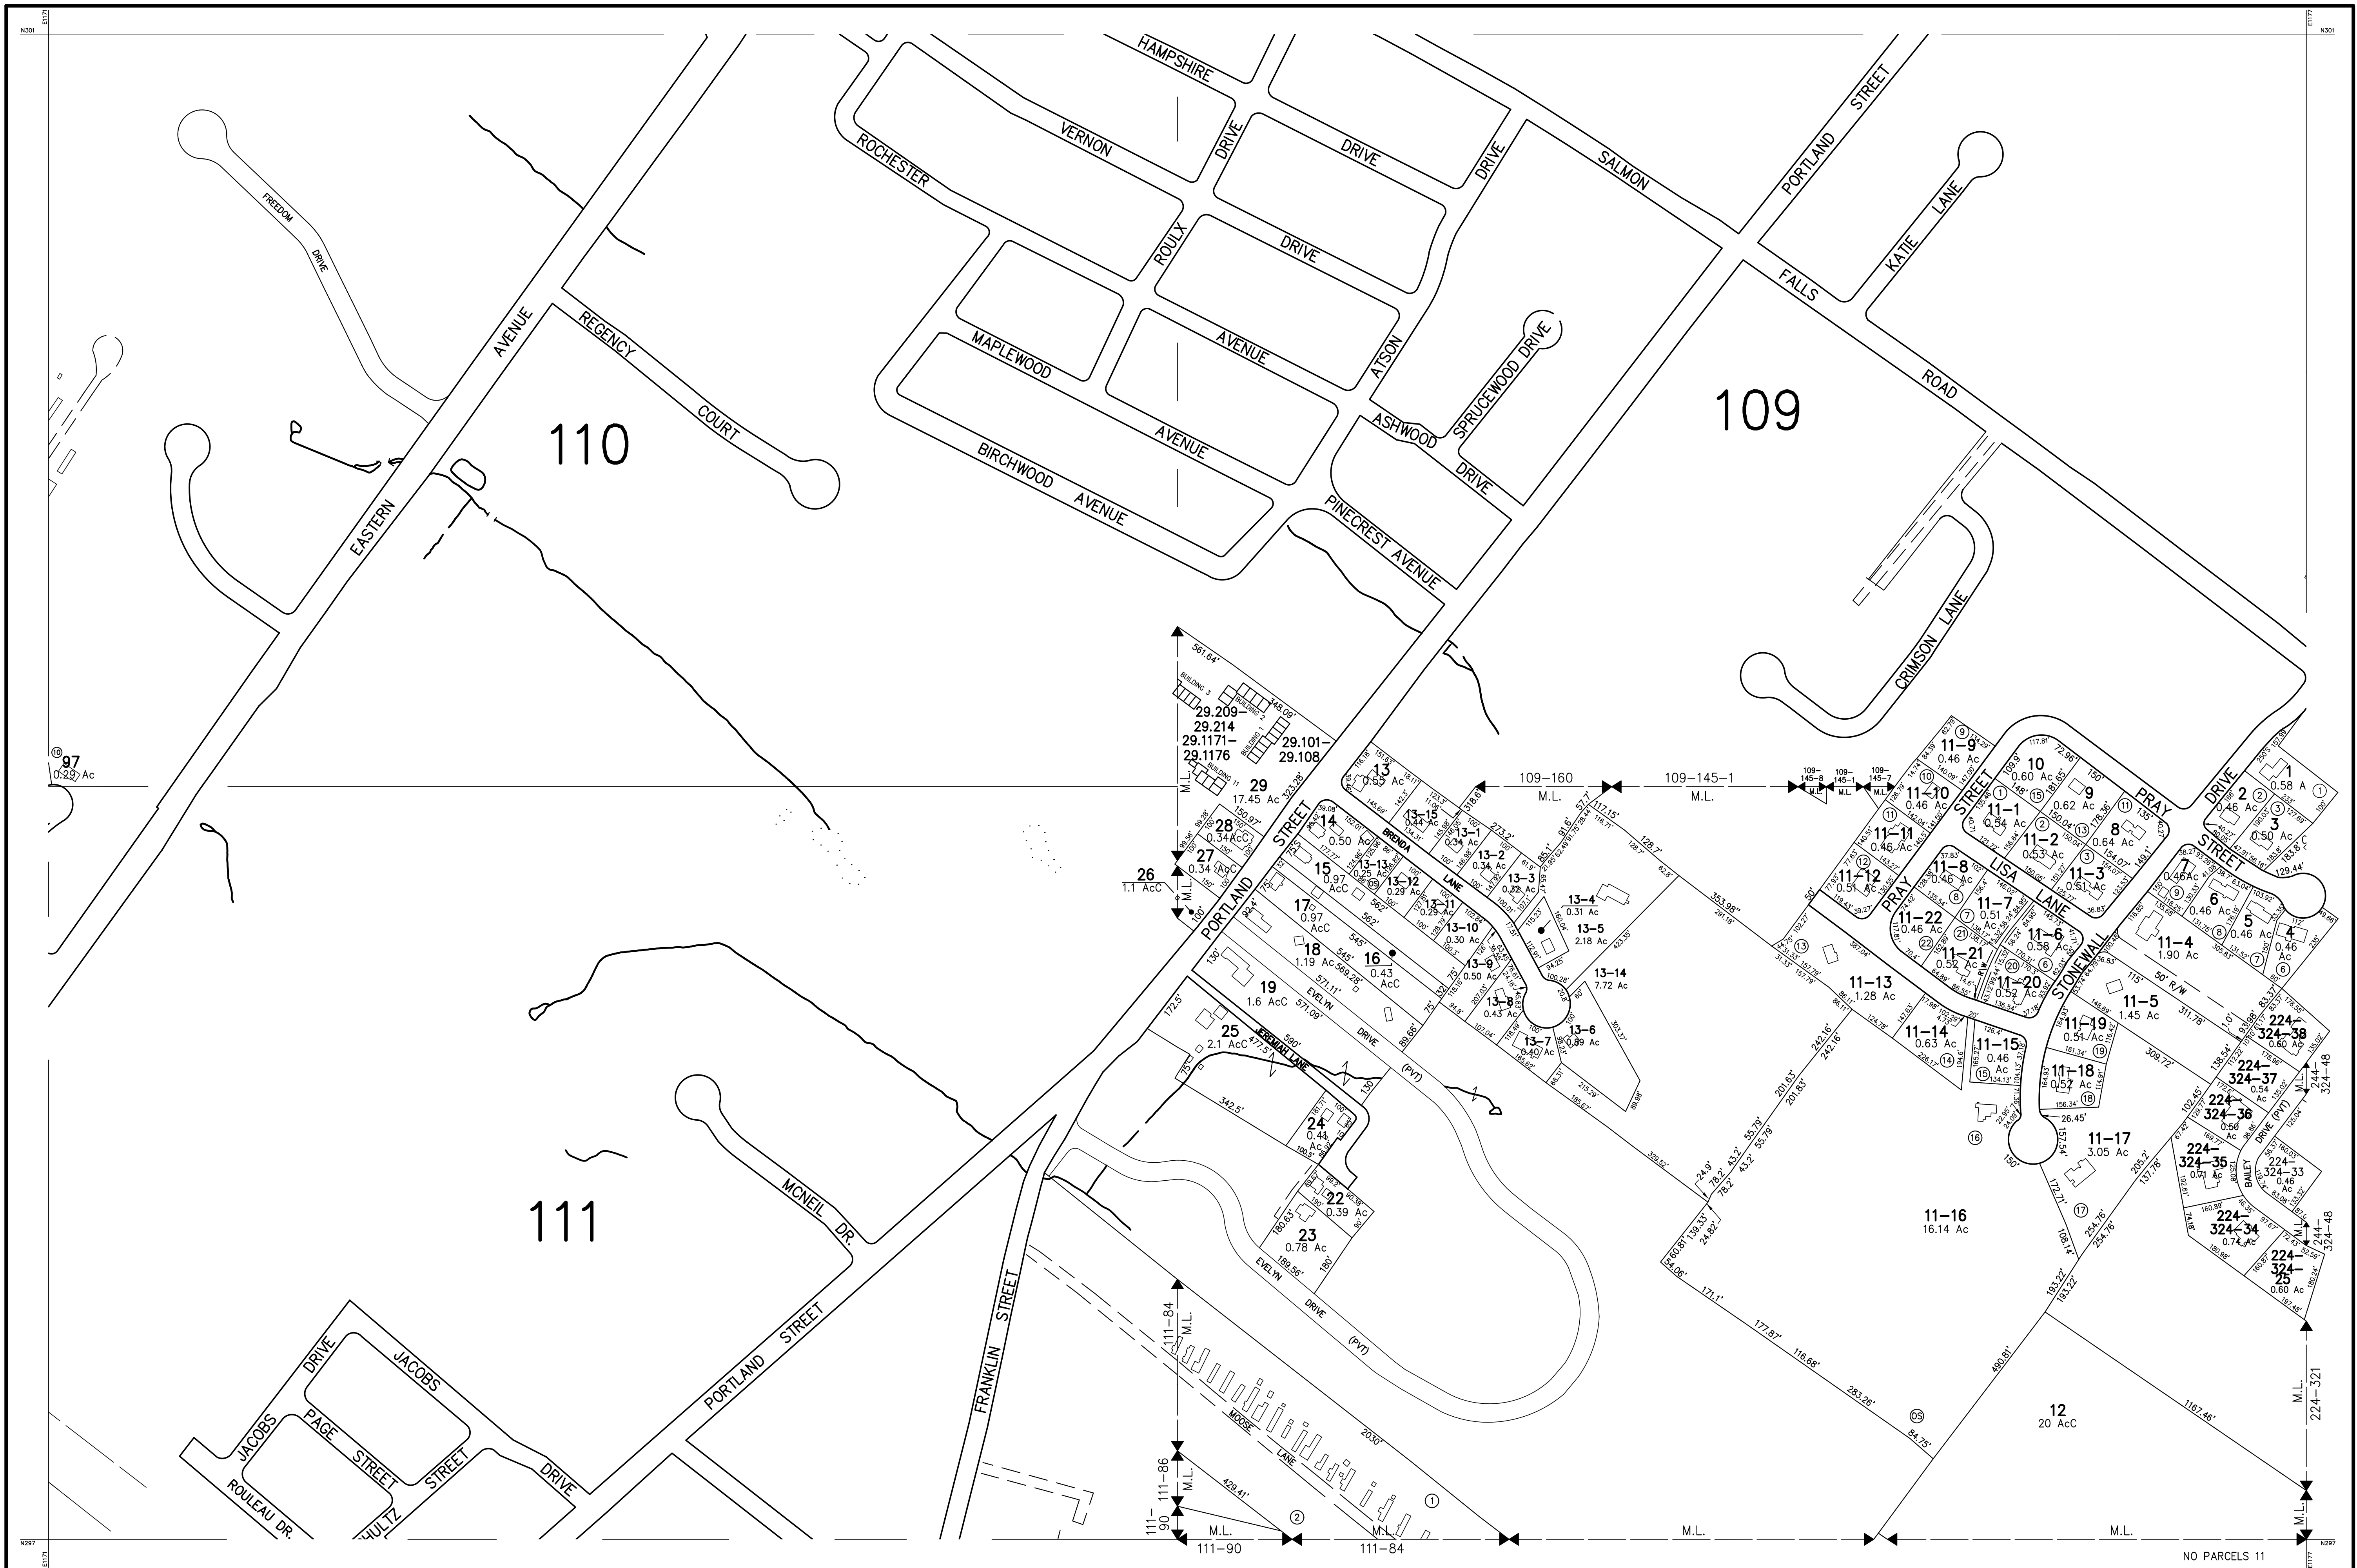

THIS MAP IS FOR ASSESSMENT PURPOSES. IT IS NOT VALID FOR LEGAL DESCRIPTION OR CONVEYANCE. THE HORIZONTAL DATUM IS THE NEW HAMPSHIRE STATE PLANE COORDINATE SYSTEM. PHOTOGRAPHY DATE: APRIL 28, 1990 COMPLETION DATE: JUNE 30, 1992		PRODUCED IN 1992 BY CAI Technologies Precision Mapping. Geospatial Solutions. 11 PLEASANT STREET, LITTLETON, NH 03661 800.322.4540 • WWW.CAI-TECH.COM		LEGEND EXEMPT PROPERTY. SUBDIVISION LOT NO. ① ② BUILDING. RIGHT OF WAY. COMMON OWNERSHIP. WETLANDS. AREA SURVEYED Ac AREA CALCULATED AcC RECORD DIMENSION 100' SCALED DIMENSION 100'S MATCH LINE M.L. WATER		SCALE 1" = 200' FEET 100 0 200 400 600 METERS 50 0 50 100 150 REVISED TO : APRIL 1, 2023		PROPERTY MAPS ROCHESTER NEW HAMPSHIRE		INDEX DIAGRAM 110 109 224 118 228 227 MAP NO. 223	
--	--	---	--	--	--	--	--	---	--	---	--