


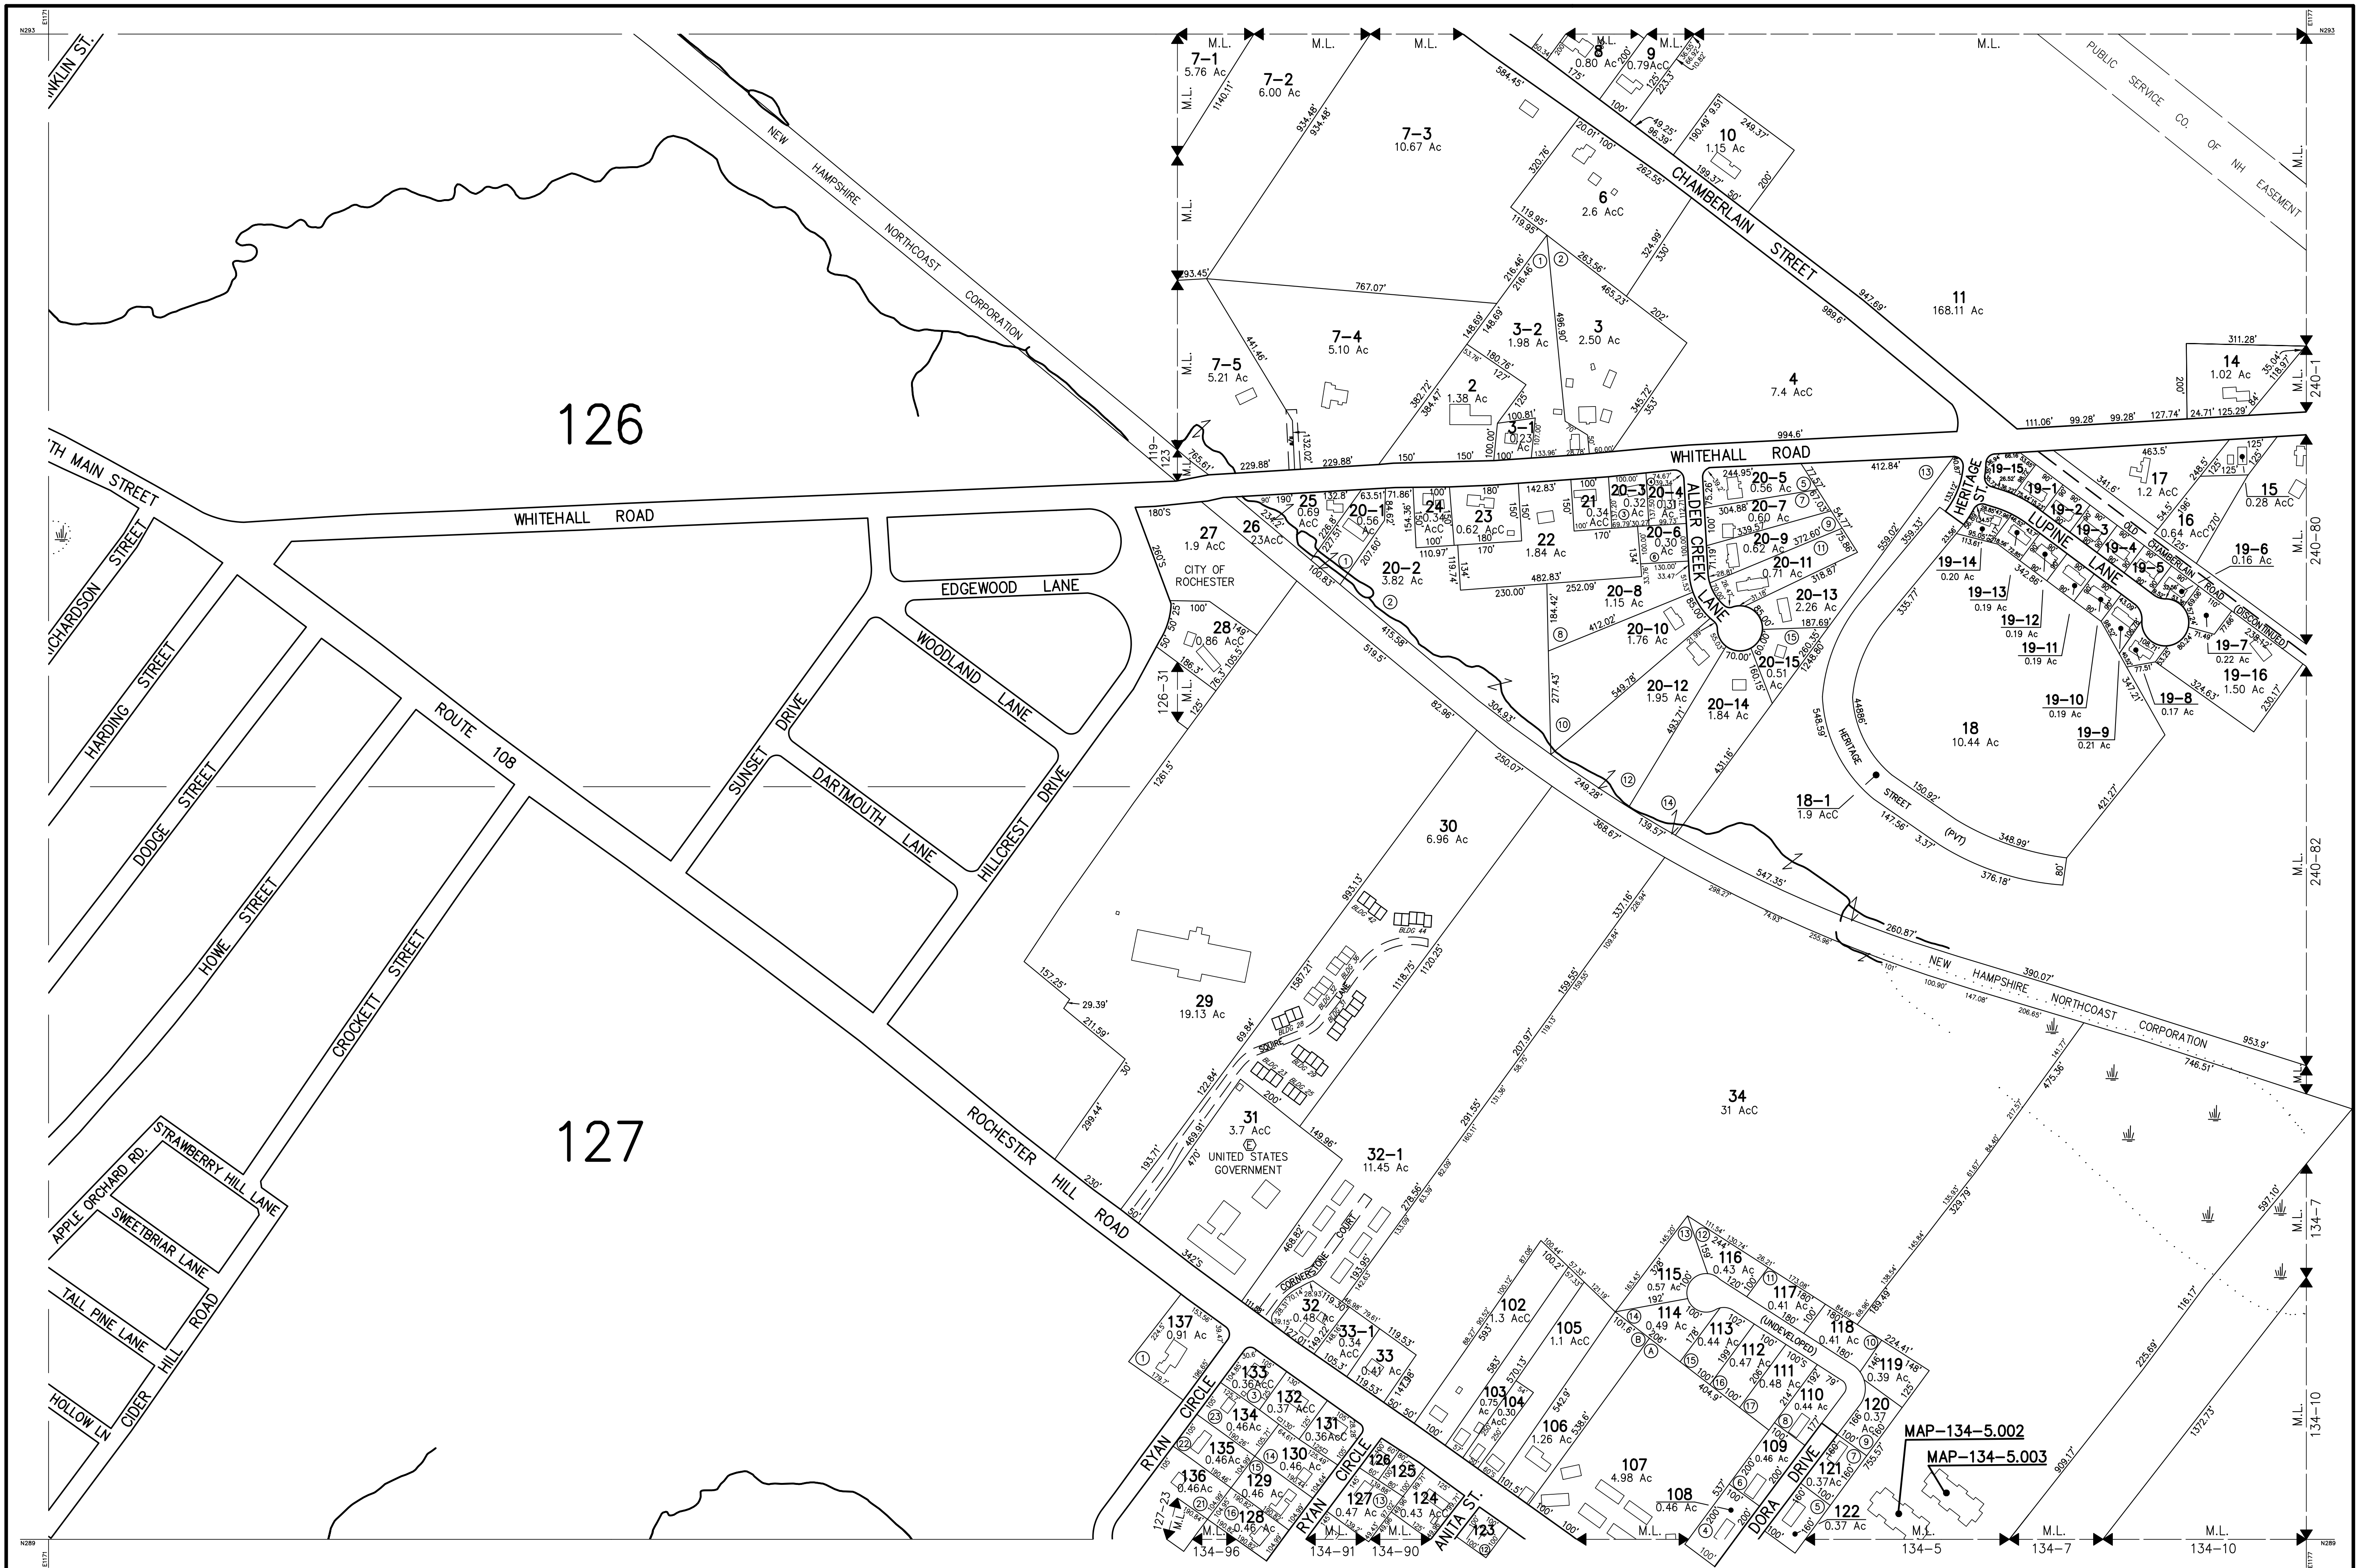

THIS MAP IS FOR ASSESSMENT PURPOSES. IT IS NOT VALID FOR LEGAL DESCRIPTION OR CONVEYANCE. THE HORIZONTAL DATUM IS THE NEW HAMPSHIRE STATE PLANE COORDINATE SYSTEM. PHOTOGRAPHY DATE: APRIL 28, 1990 COMPLETION DATE: JUNE 30, 1992		PRODUCED IN 1992 BY CAI Technologies Precision Mapping, Geospatial Solutions. 11 PLEASANT STREET, LITTLETON, NH 03561 800.322.4540 • WWW.CAI-TECH.COM		LEGEND AREA SURVEYED Ac AREA CALCULATED AcC RECORD DIMENSION 100' SCALED DIMENSION 100'S MATCH LINE M.L. WATER EXEMPT PROPERTY SUBDIVISION LOT NO. BUILDING RIGHT OF WAY COMMON OWNERSHIP WETLANDS		SCALE 1" = 200' FEET 0 100 200 400 600 METERS 0 50 100 150 REVISED TO : APRIL 1, 2023		PROPERTY MAPS ROCHESTER NEW HAMPSHIRE		INDEX DIAGRAM MAP NO. 239	
--	--	---	--	---	--	---	--	---	--	---	--