


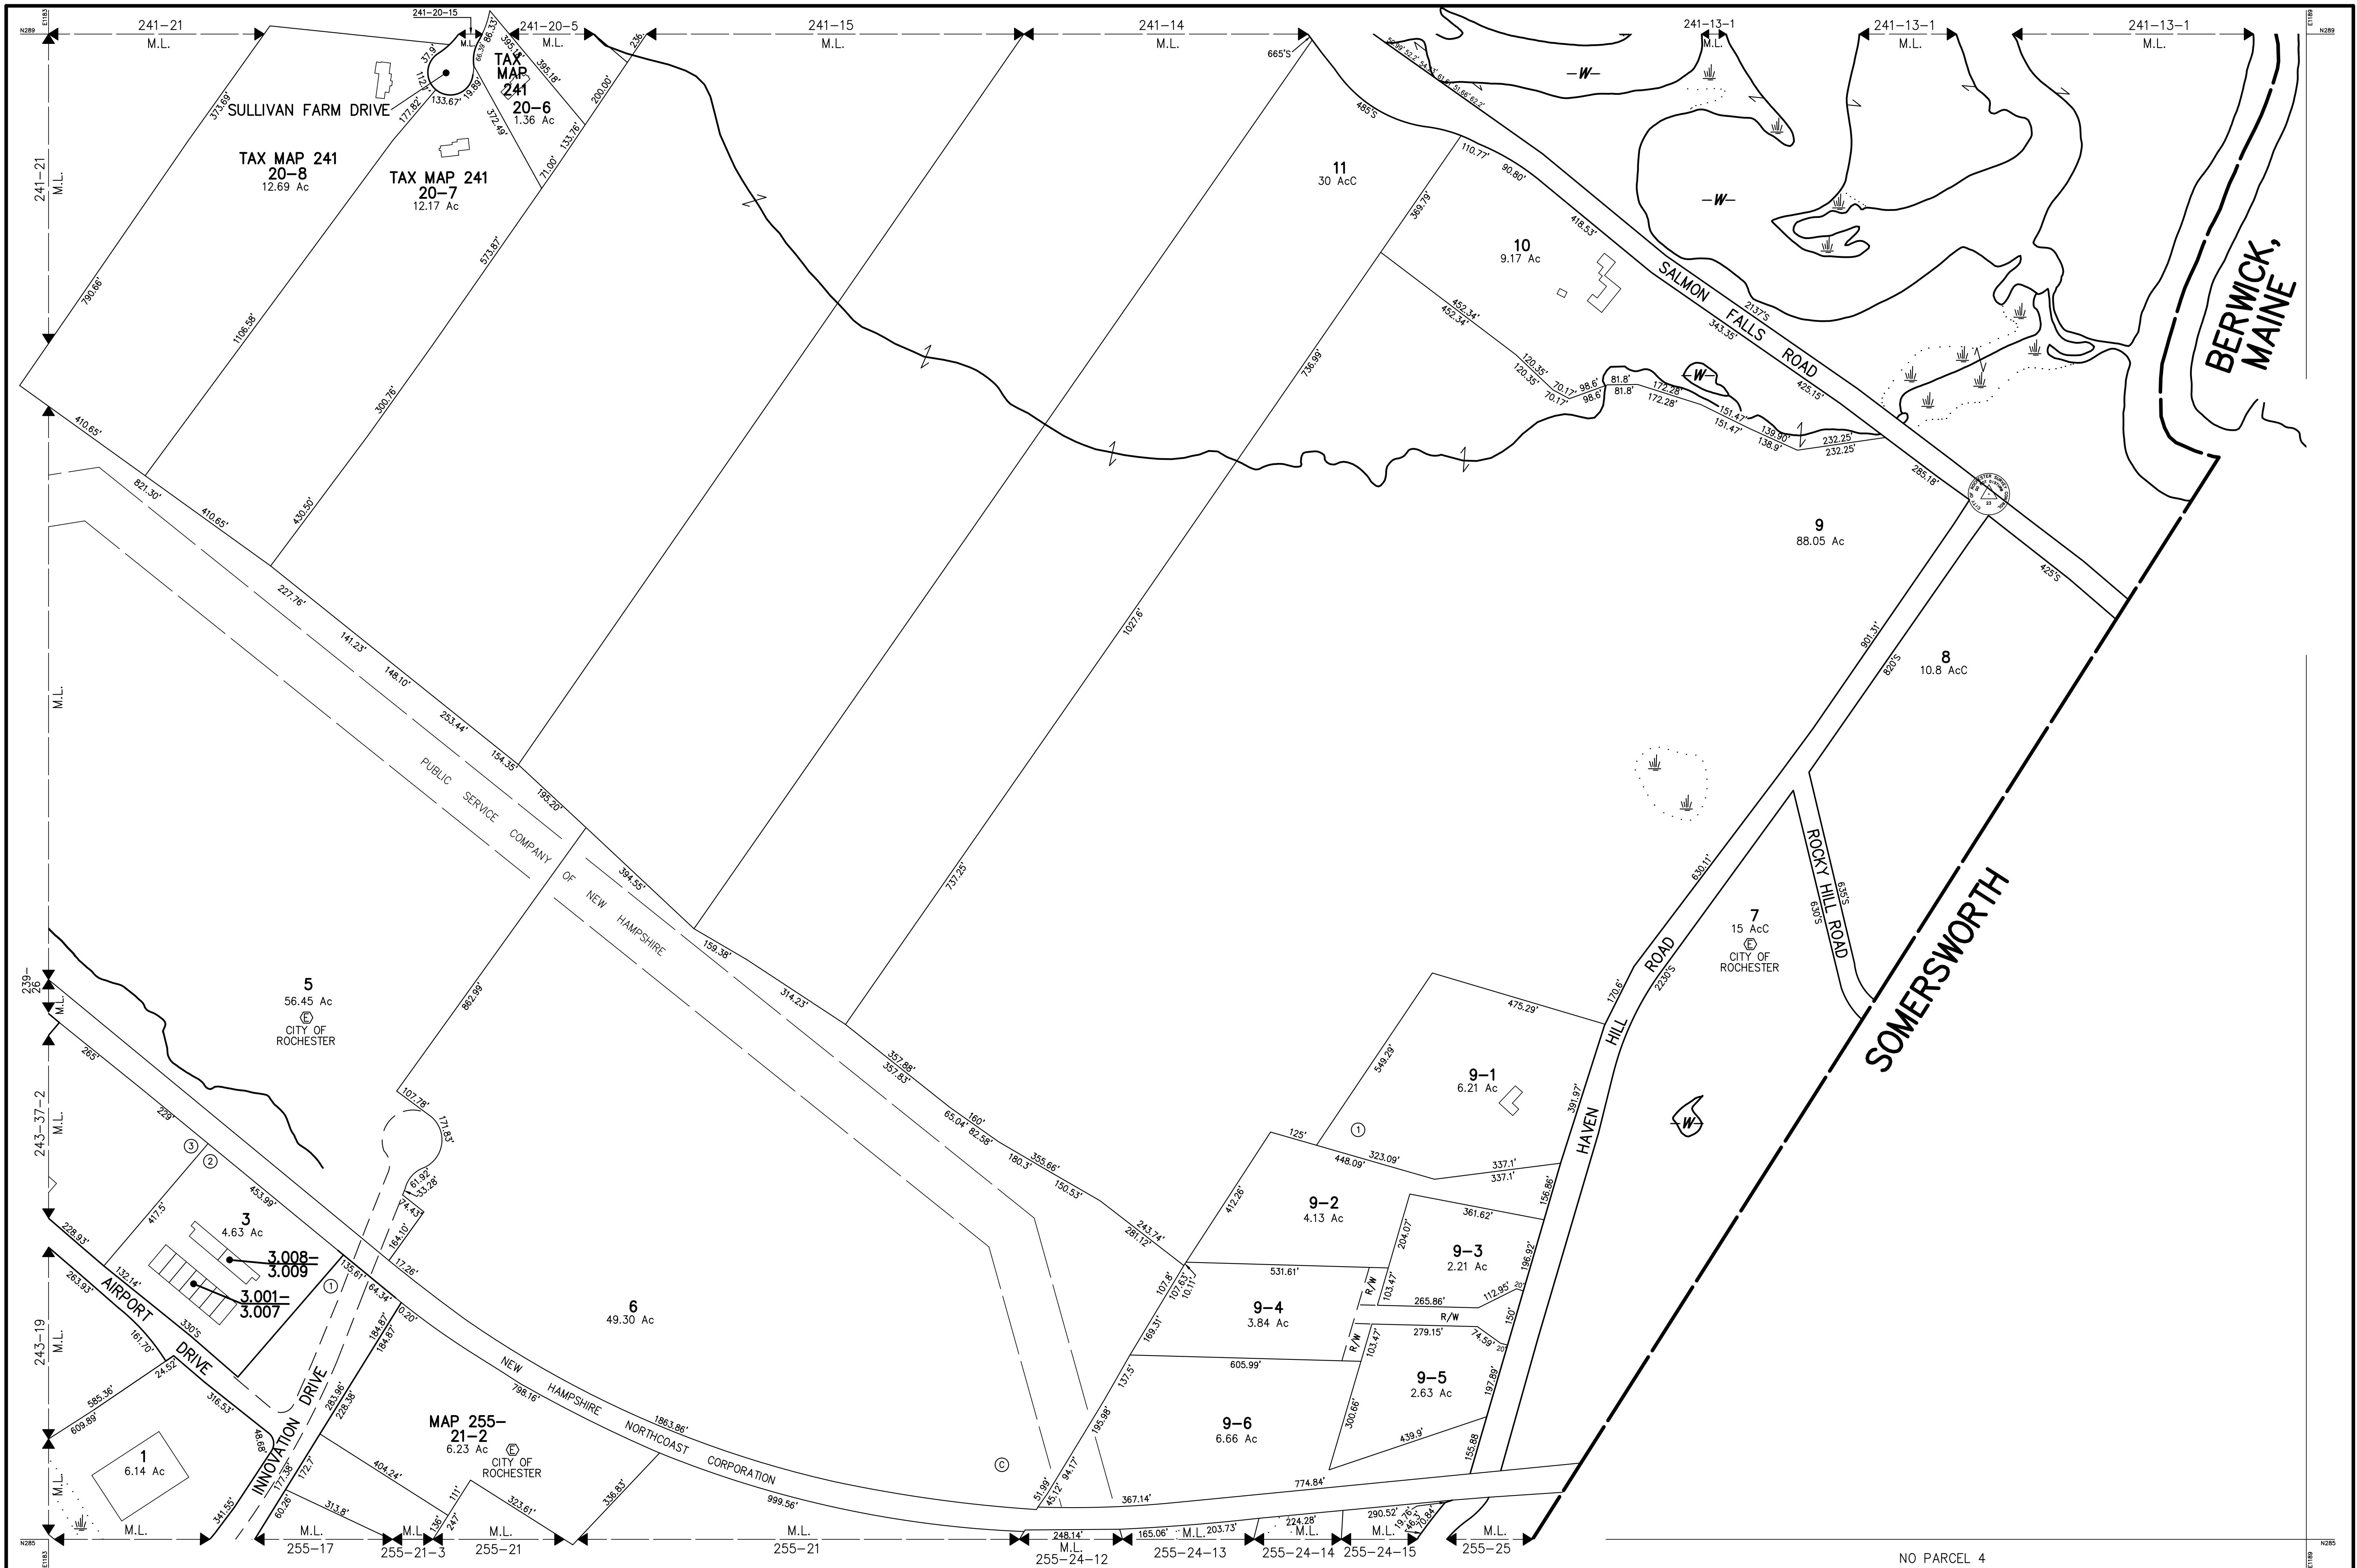

THIS MAP IS FOR ASSESSMENT PURPOSES. IT IS NOT VALID FOR LEGAL DESCRIPTION OR CONVEYANCE.

THE HORIZONTAL DATUM IS THE NEW HAMPSHIRE STATE PLANE COORDINATE SYSTEM.

PHOTOGRAPHY DATE: APRIL 28, 1990

COMPLETION DATE: JUNE 30, 1992

PRODUCED IN 1992 BY

CAI Technologies

Precision Mapping, Geospatial Solutions.

11 PLEASANT STREET, LITTLETON, NH 03061

800.322.4540 - WWW.CAI-TECH.COM

LEGEND

AREA SURVEYED Ac

AREA CALCULATED AcC

RECORD DIMENSION 100'

SCALED DIMENSION 100'S

MATCH LINE M.L.

WATER -W-

EXEMPT PROPERTY.

SUBDIVISION LOT NO.

BUILDING

RIGHT OF WAY R/W

COMMON OWNERSHIP.

WETLANDS

FEET

100 0 200 400 600

METERS

50 0 50 100 150

SCALE 1" = 200'

REVISED TO : APRIL 1, 2023

PROPERTY MAPS

ROCHESTER

NEW HAMPSHIRE

INDEX DIAGRAM

240 241

243

254 255

MAP NO.

242