


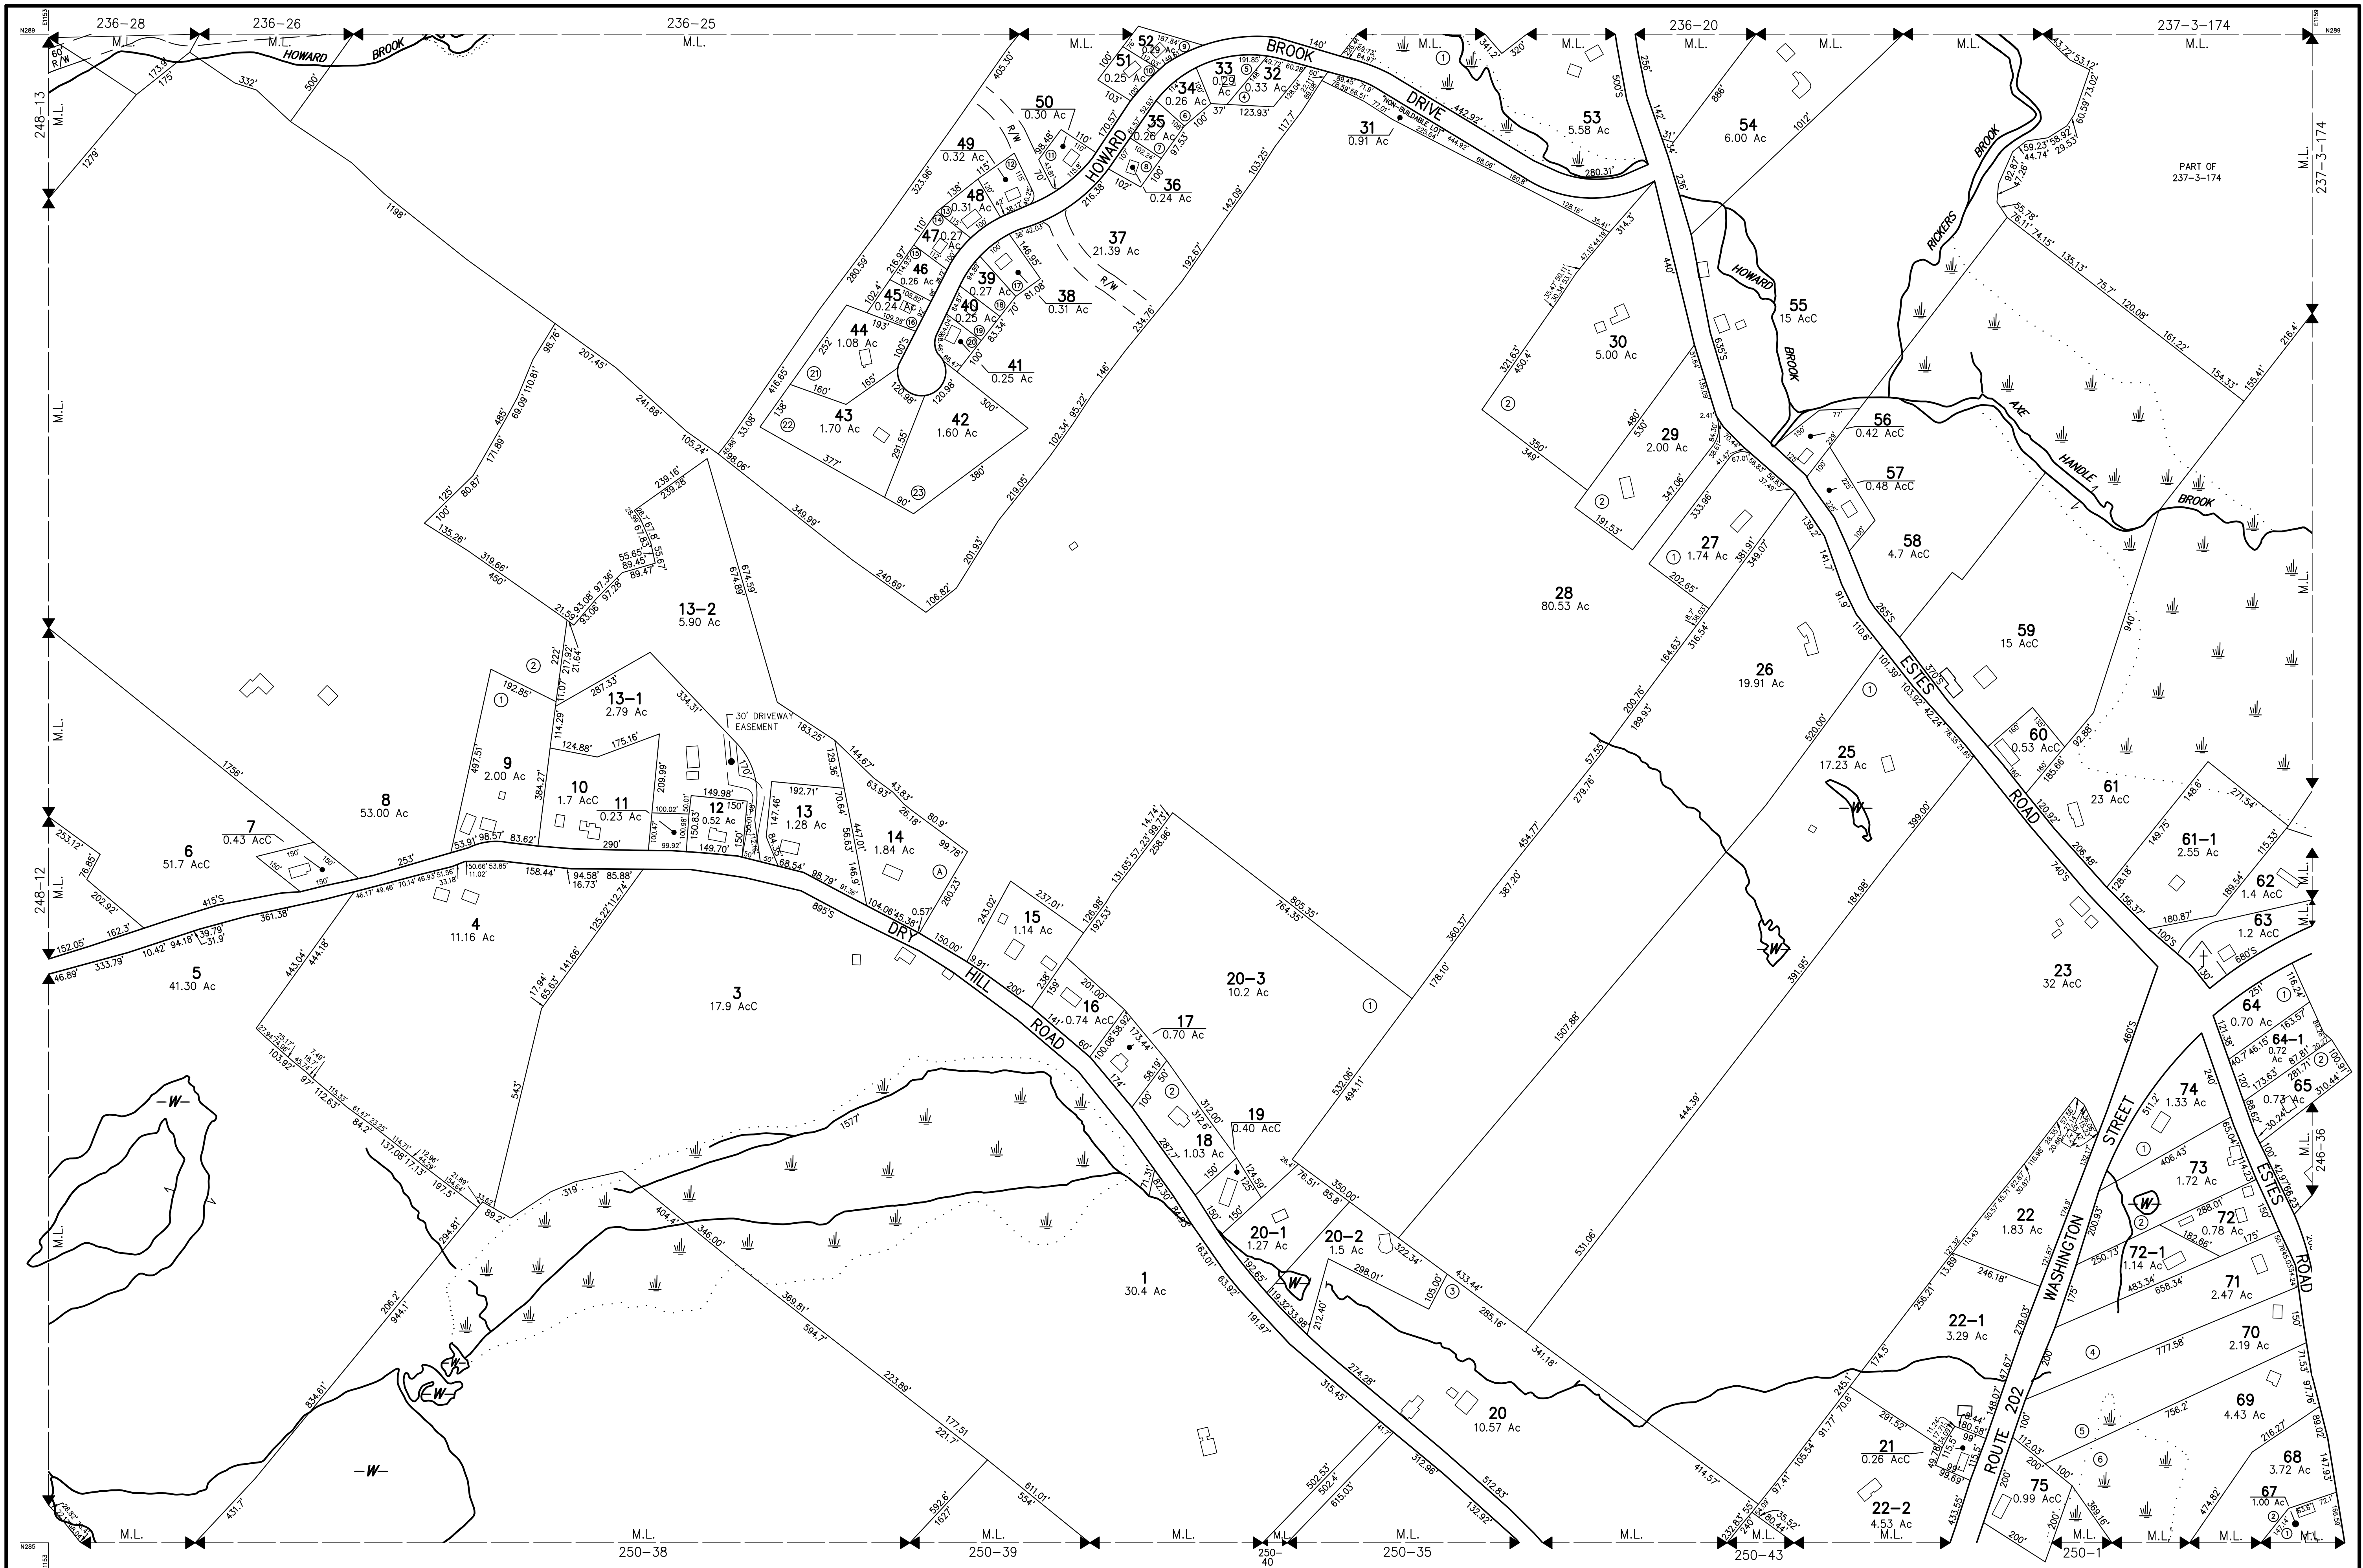

THIS MAP IS FOR ASSESSMENT PURPOSES. IT IS NOT VALID FOR LEGAL DESCRIPTION OR CONVEYANCE.

THE HORIZONTAL DATUM IS THE NEW HAMPSHIRE STATE PLANE COORDINATE SYSTEM.

PHOTOGRAPHY DATE: APRIL 28, 1990

COMPLETION DATE: JUNE 30, 1992

PRODUCED IN 1992 BY

CAI Technologies
Precision Mapping, Geospatial Solutions.

11 PLEASANT STREET, LITTLETON, NH 03661
800.322.4540 - WWW.CAI-TECH.COM

LEGEND

AREA SURVEYED Ac
AREA CALCULATED AcC
RECORD DIMENSION 100'
SCALED DIMENSION 100'S
MATCH LINE M.L.
WATER W
WETLANDS W

EXEMPT PROPERTY.
SUBDIVISION LOT NO.
BUILDING
RIGHT OF WAY
COMMON OWNERSHIP
WETLANDS

SCALE 1" = 200'

FEET
0 100 200 400 600
50 100 150
METERS

REVISED TO : APRIL 1, 2023

PROPERTY MAPS

ROCHESTER

NEW HAMPSHIRE

INDEX DIAGRAM

235 236 237
248 246
249 250 251

MAP NO.

247