



**PROPOSED SKYHAVEN SURGERY CENTER
FOR
DEW FRISBIE ASC, LLC
13 HEALTHCARE DRIVE
ROCHESTER, N.H. 03867**

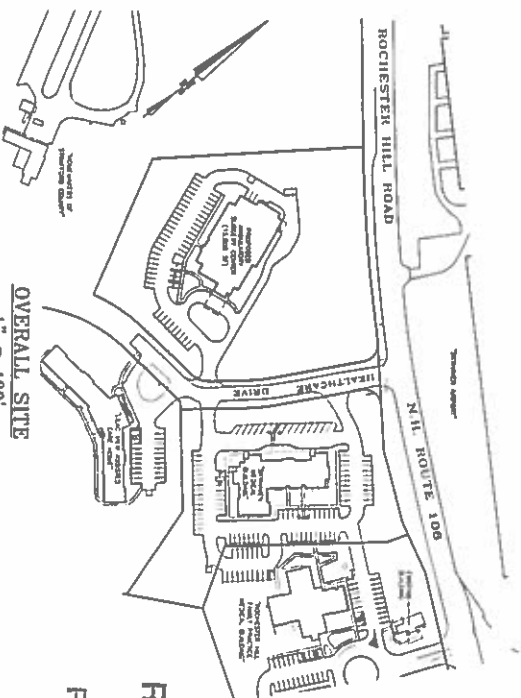

RECEIVED
JUL 30 2014
Planning Dept.

OVERALL SITE
1" = 100'

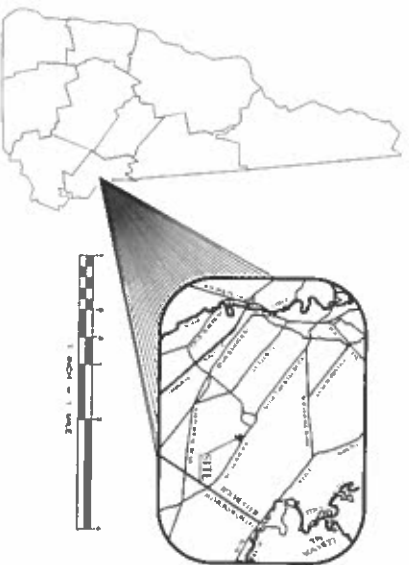

CIVIL ENGINEERS
NORTHWAY PLAINS ASSOCIATES, INC.
2 CONTINENTAL BOULEVARD
ROCHESTER, NEW HAMPSHIRE 03667
(603) 335-3948

ARCHITECTS
LAVALLEE | BRENSINGER ARCHITECTS
156 DOW STREET, SUITE 400
MANCHESTER, NEW HAMPSHIRE 03101
(603) 622-5450

WOODBURN & COMPANY LANDSCAPE ARCHITECTURE, LLC
103 KENT PLACE
NEWMARKET, NEW HAMPSHIRE 03857
(603) 859-5810

OWNER OF RECORD
FRISBIE FOUNDATION
11 WHITEHALL ROAD
ROCHESTER, NEW HAMPSHIRE 03867
(602) 335-0151

APPLICANT
DEV FRISBIE ASSC, LLC
277 BLAIR PARK ROAD, SUITE 130
WILLISTON, VERMONT 05494
(802) 672-0505



FILE NO. 103
FLAN NO. C-2695
OFC. NO. 13120/SP-1
FB NO. "35" "CAF"

31 Meadey Street, Alton, N.H. 403-675-3968

NORWAY PLAINS ASSOCIATES, INC.

2 Continental Blvd., Rochester, N.H. 603-335-3948


III 2 9 2M2

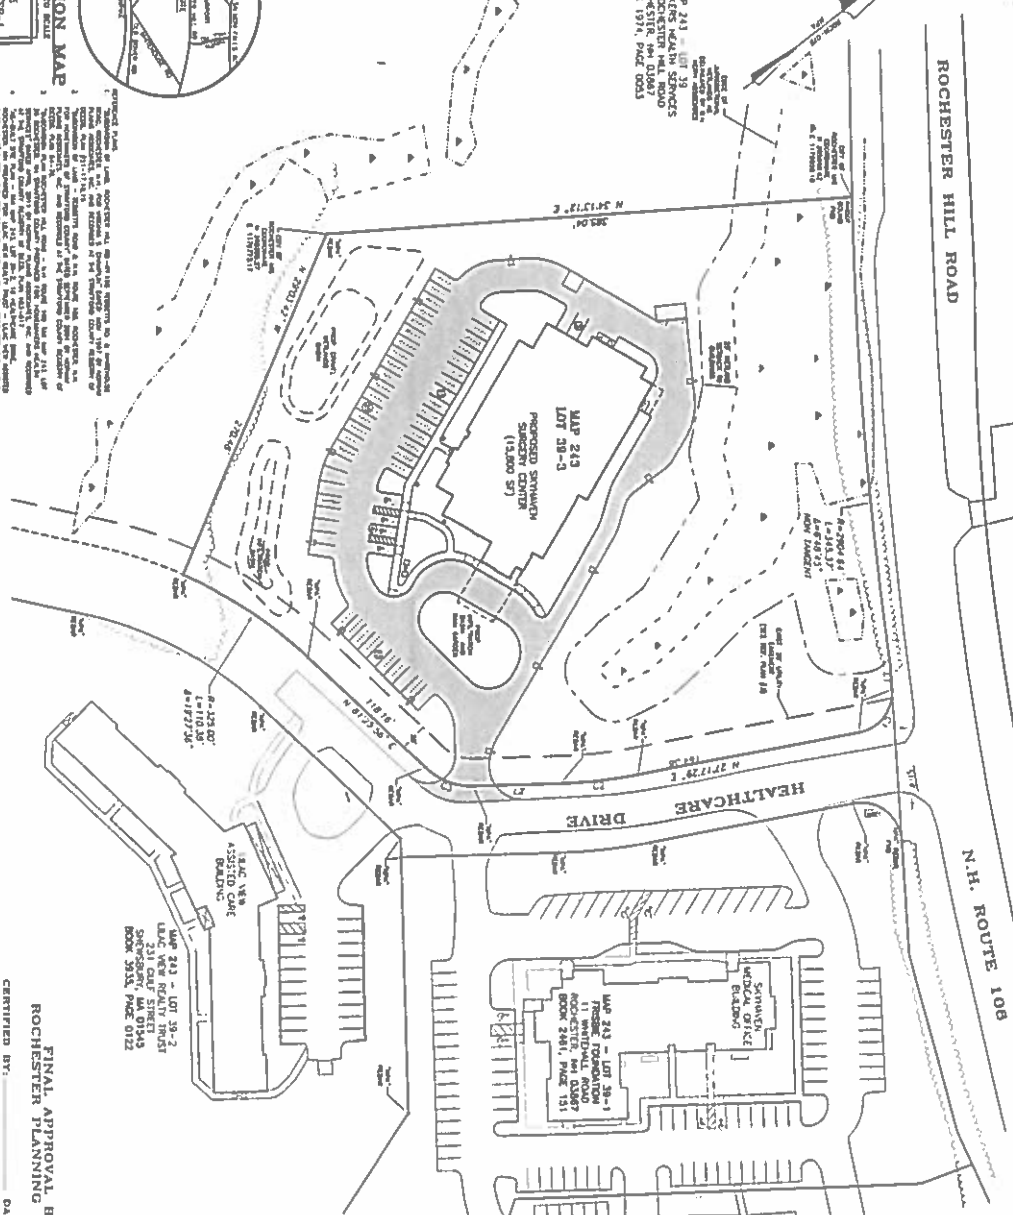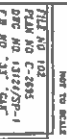[illegible]



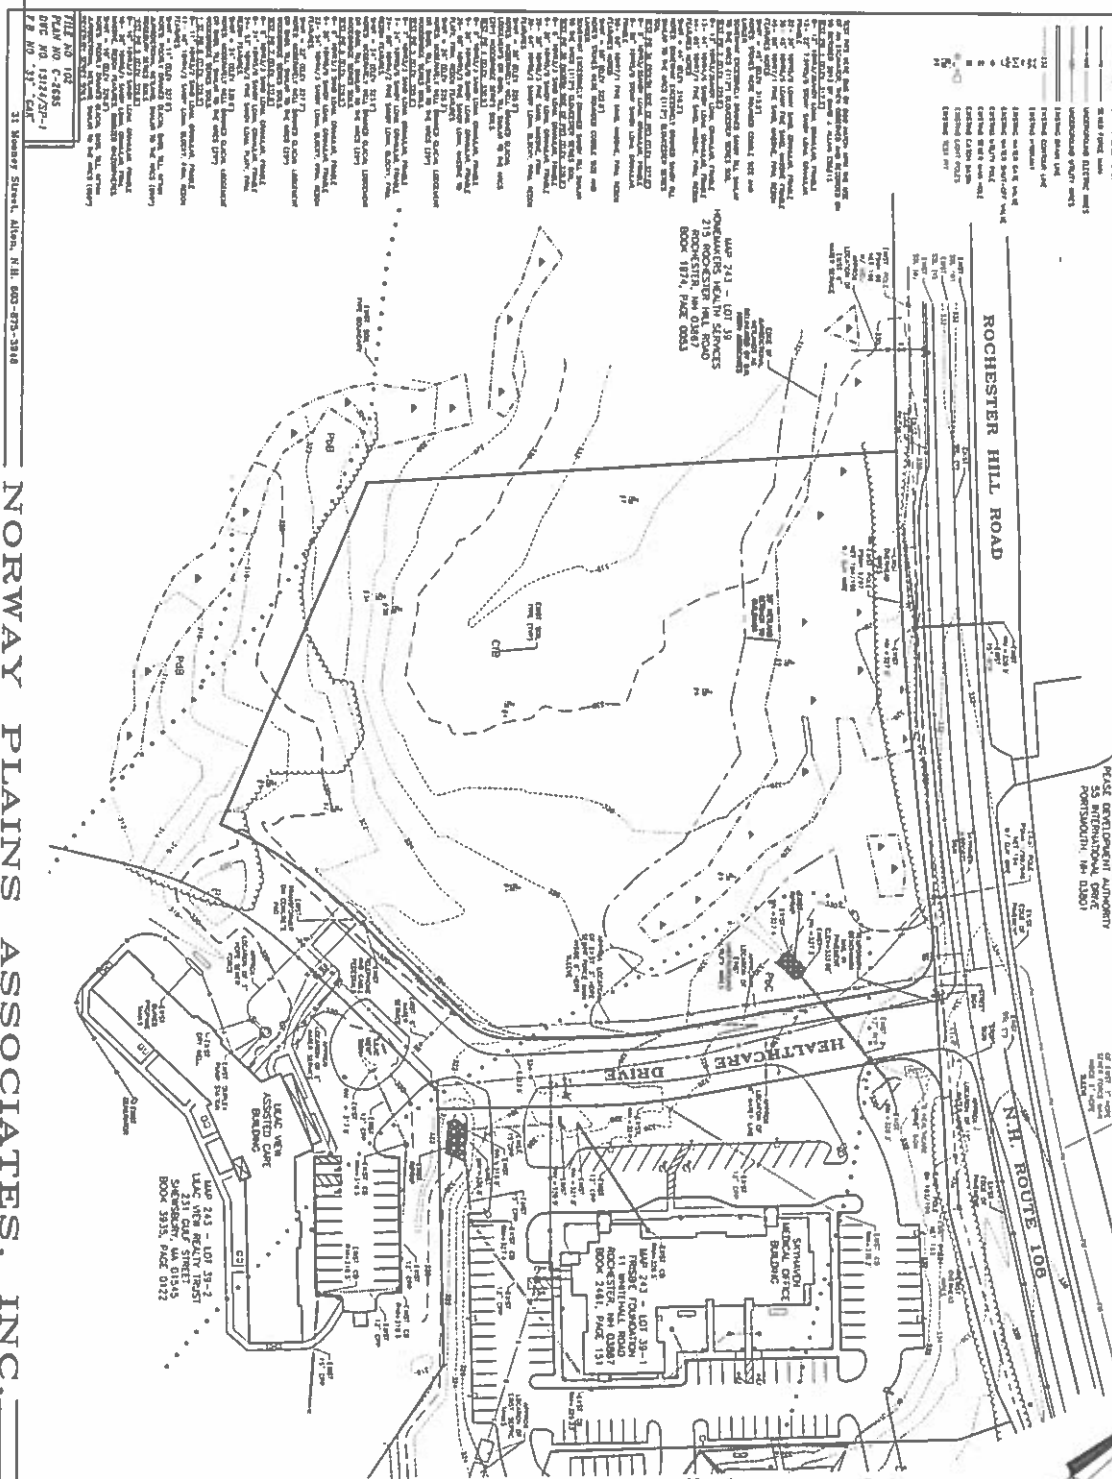


OWNER OF RECORD:
11 WHITEHALL ROAD
ROCHESTER, NH 03607
SEND BN 1080, PG. 0380

EXISTING FEATURES PLAN
TAX MAP 243, LOT 39-3
13 HEALTHCARE DRIVE
ROCHESTER, NH

PREPARED FOR:
DEW FRISBIE & ASSOCIATES, INC.
SCALE: 1" = 40'
DATE: MARCH 2014


2 Continental Blvd., Rochester, NH 03607-2316

MAP 243 - LOT 18
PLEASE DEVELOPER: AUTHORITY
35 INTERNATIONAL DRIVE
PORTSMOUTH NH 02801

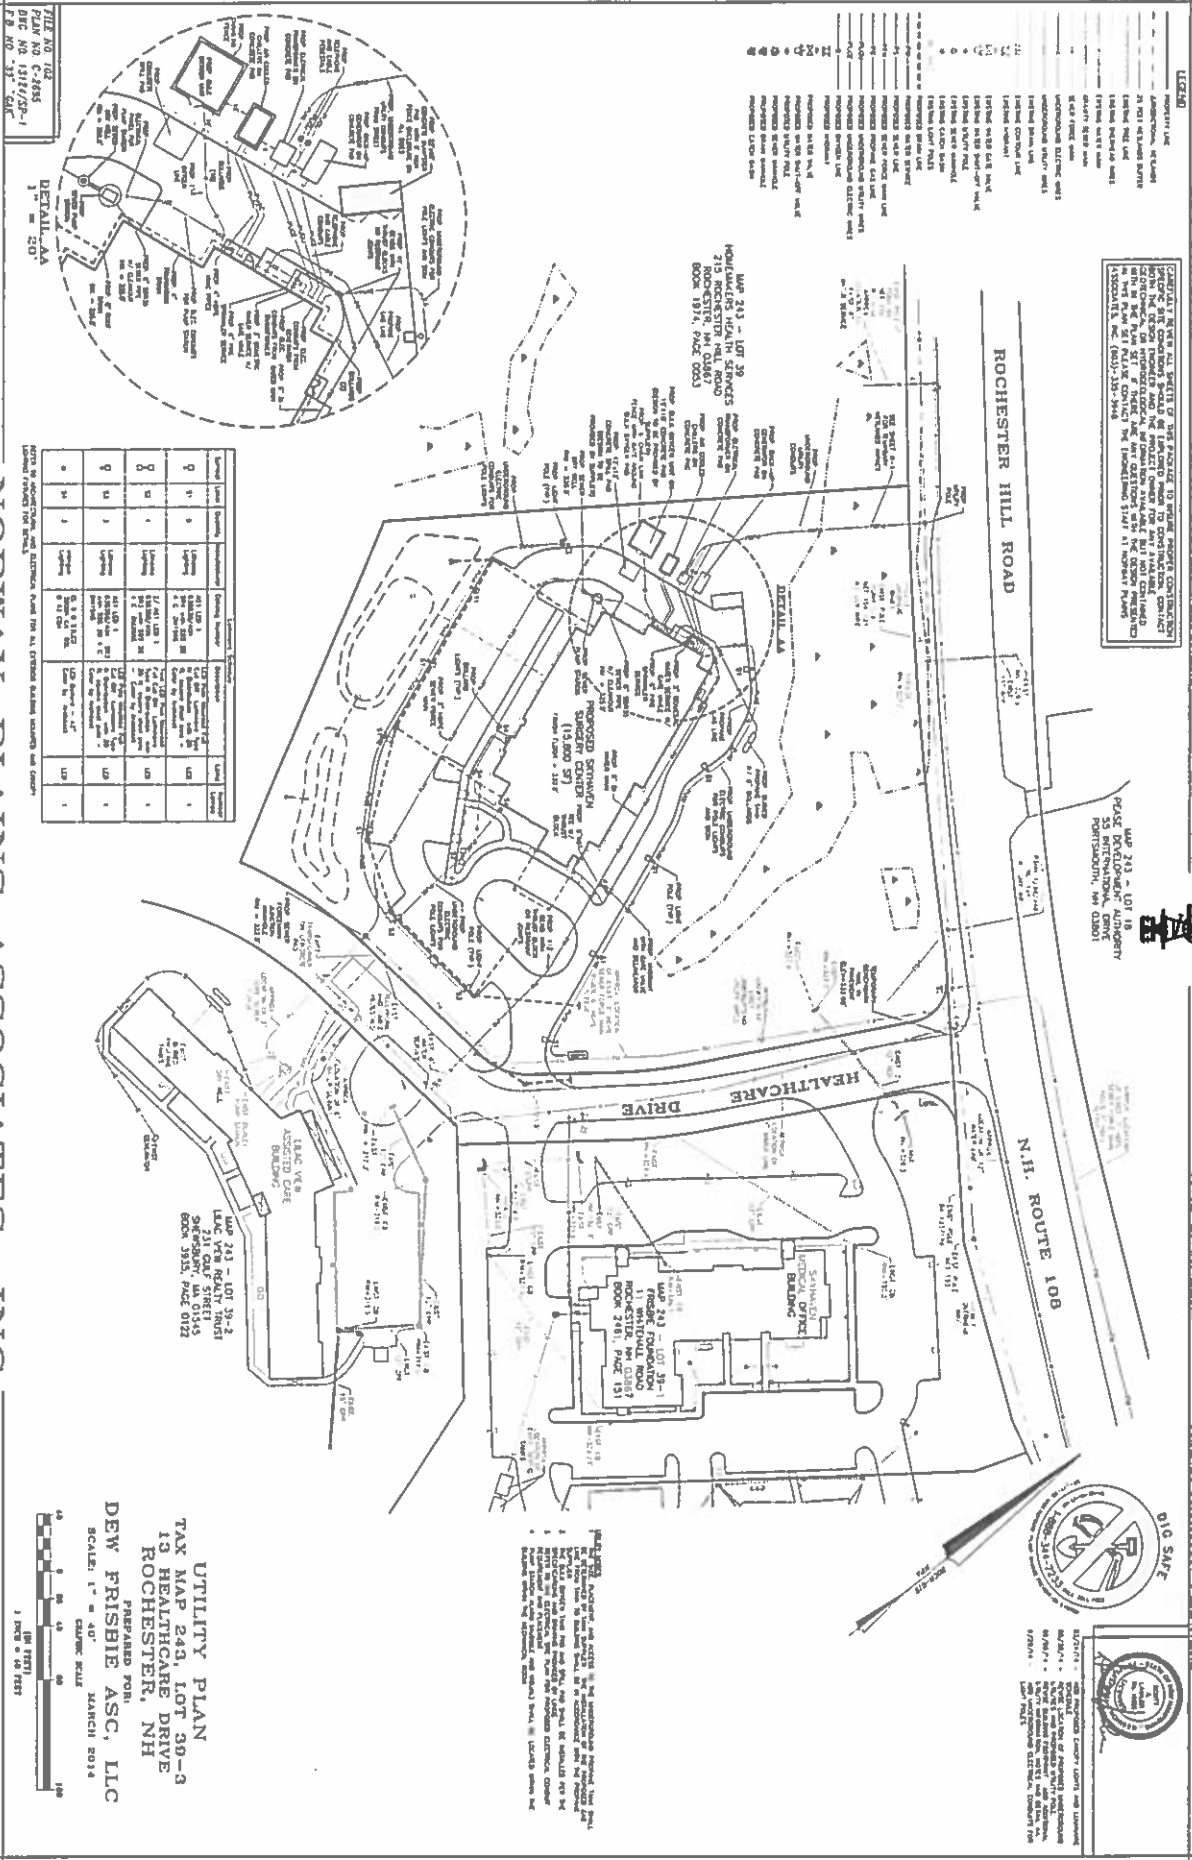
[illegible]

NORWAY PLAINS ASSOCIATES, INC. 2 Continental Bld., Rochester, N.Y. 603-335-1816 C-4


UTILITY PLAN
TAX MAP 243, LOT 39-3
13 HEALTHCARE DRIVE
ROCHESTER, NH
PREPARED FOR:
DEW FRISBIE ASC, LLC

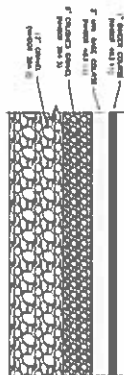


PARKING LOT CROSS-SECTIONS
NOT TO SCALE

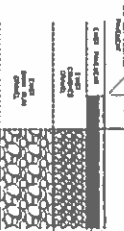


TYPICAL PAVEMENT MATCHING DETAIL
NOT TO SCALE

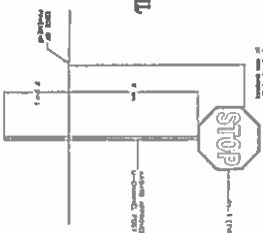

TYPICAL TRAFFIC SIGN
NOT TO SCALE

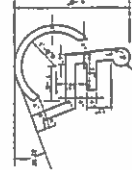

CONCRETE SIDEWALK WITH GRANITE CURB DETAIL
NOT TO SCALE

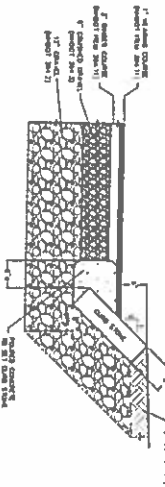

GRANITE SLOPE CURB DETAIL
NOT TO SCALE




CONCRETE SIDEWALK DETAIL
NOT TO SCALE

DETECTABLE WARNING PAVEMENT DETAIL
NOT TO SCALE




STAIR STRIPPING DETAIL
NOT TO SCALE

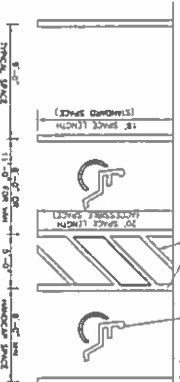


STEEL BOLLARD DETAIL
NOT TO SCALE



SIGN SCHEDULE
NOT TO SCALE

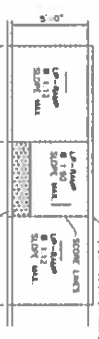


HANDRAIL RAMP DETAIL "A"
NOT TO SCALE

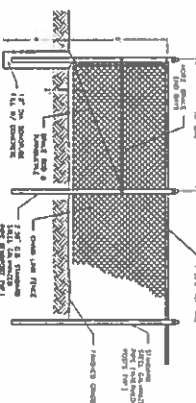

TYPICAL CHAINLINK FENCE
NOT TO SCALE

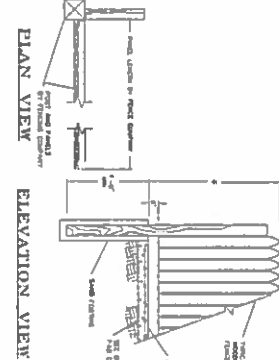


DUMPSTER ENCLOSURE
NOT TO SCALE

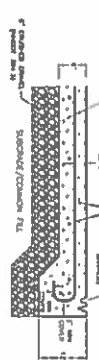


CONCRETE DUMPSTER PAD DETAIL
NOT TO SCALE

CONSTRUCTION DETAILS
TAX MAP 243, LOT 39-3
13 HEALTHCARE DRIVE
ROCHESTER, NH
PREPARED FOR:
DEW FRISBIE ASC, LLC
SCALE: AS SHOWN
MARCH 2014

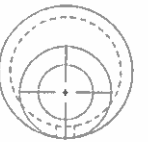

PLAN VIEW


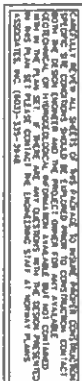

**SEDIMENT FOREBAY
GAUGE DETAIL**


GRAVEL WESTLAND:

SEDIMENT FORBAY:

[illegible][illegible]

GRAVEL WETLAND BASIN DETAILS

TAX MAP 243, LOT 39-
13 HEALTHCARE DRIVE
ROCHESTER, NH

DEW FRISBIE ASC, LLC
SCALE: AS SHOWN MARCH 2014

NORWAY PLAINS ASSOCIATES, INC.

C-0

FILE NO 102
PLAN NO C-2685
DEC NO 13124/SP-
F B NO "35" "GAM"


31 Mooney Street, Allen, N.H. 603-875-3918





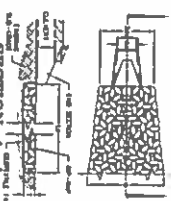

SECTION A-A



PIPE OUTLET PROTECTION DETAIL

DUST CONTROL PRACTICES:

1. The contractor shall install a dust control system on all trucks and equipment used on the project.
PERMANENT VEGETATION SEEDING RECOMMENDATIONS


NORWAY PLAINS ASSOCIATES, INC.


PERMANENT EROSION AND
SEDIMENTATION CONTROL
DETAILS
TAX MAP 243, LOT 39-3
13 HEALTHCARE DRIVE
ROCHESTER, NH
PREPARED FOR:
DEW FRISBIE ASC, LLC
SCALE: AS SHOWN
MARCH 2014

TITLE NO. 102
PLAN NO. C-2485
JOB NO. 102/2014
DATE: 03/10/14


31 Kennerly Street, Allen, N.H. 03025-2704

2 Commercial Road, Rochester, N.H. 03025-2304

C-11

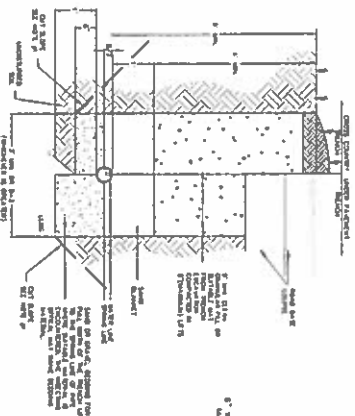


WATER PIPE TRENCH INSTALLATION DETAIL
NOT TO SCALE

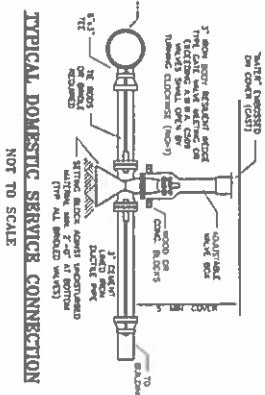


TYPICAL DOMESTIC SERVICE CONNECTION
NOT TO SCALE



WATER MAIN
NOT TO SCALE

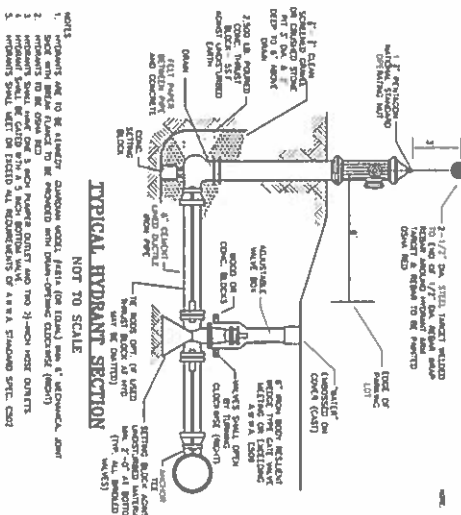


TYPICAL HYDRANT SECTION
NOT TO SCALE

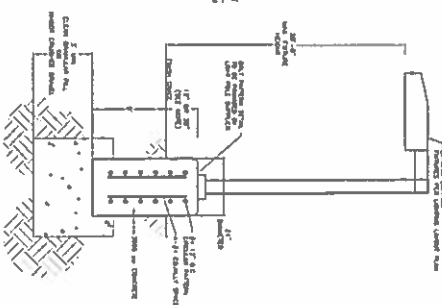


POLE MOUNTED LIGHT DETAIL
NOT TO SCALE

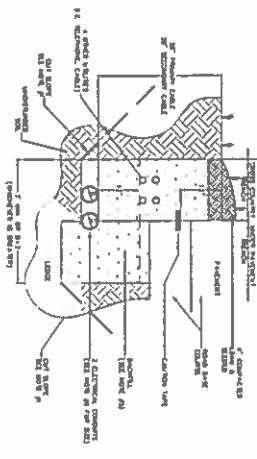

ELECTRICAL & UNDERGROUND UTILITY
TRENCH INSTALLATION DETAIL
NOT TO SCALE

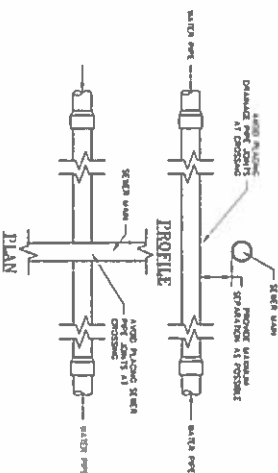

WATER PIPE/SEWER MAIN
CROSSING DETAIL
NOT TO SCALE

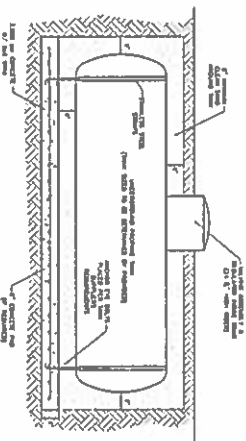

UNDERGROUND PROPANE TANK DETAILS
NOT TO SCALE

- GENERAL UTILITY NOTES**
1. ALL UTILITIES SHALL BE LOCATED AS SHOWN ON THE CONSTRUCTION PLAN.
UTILITY DETAILS
TAX MAP 243, LOT 39-3
13 HEALTHCARE DRIVE
ROCHESTER, NH
PREPARED FOR:
DEW FRIEBE ASC, LLC
SCALE AS SHOWN
MARCH 2014

NORWAY PLAINS ASSOCIATES, INC.


ASSOCIATES, INC.

2 Continental Blvd., Andover, N.H. 03203-2038

C-12

FILE NO. 102


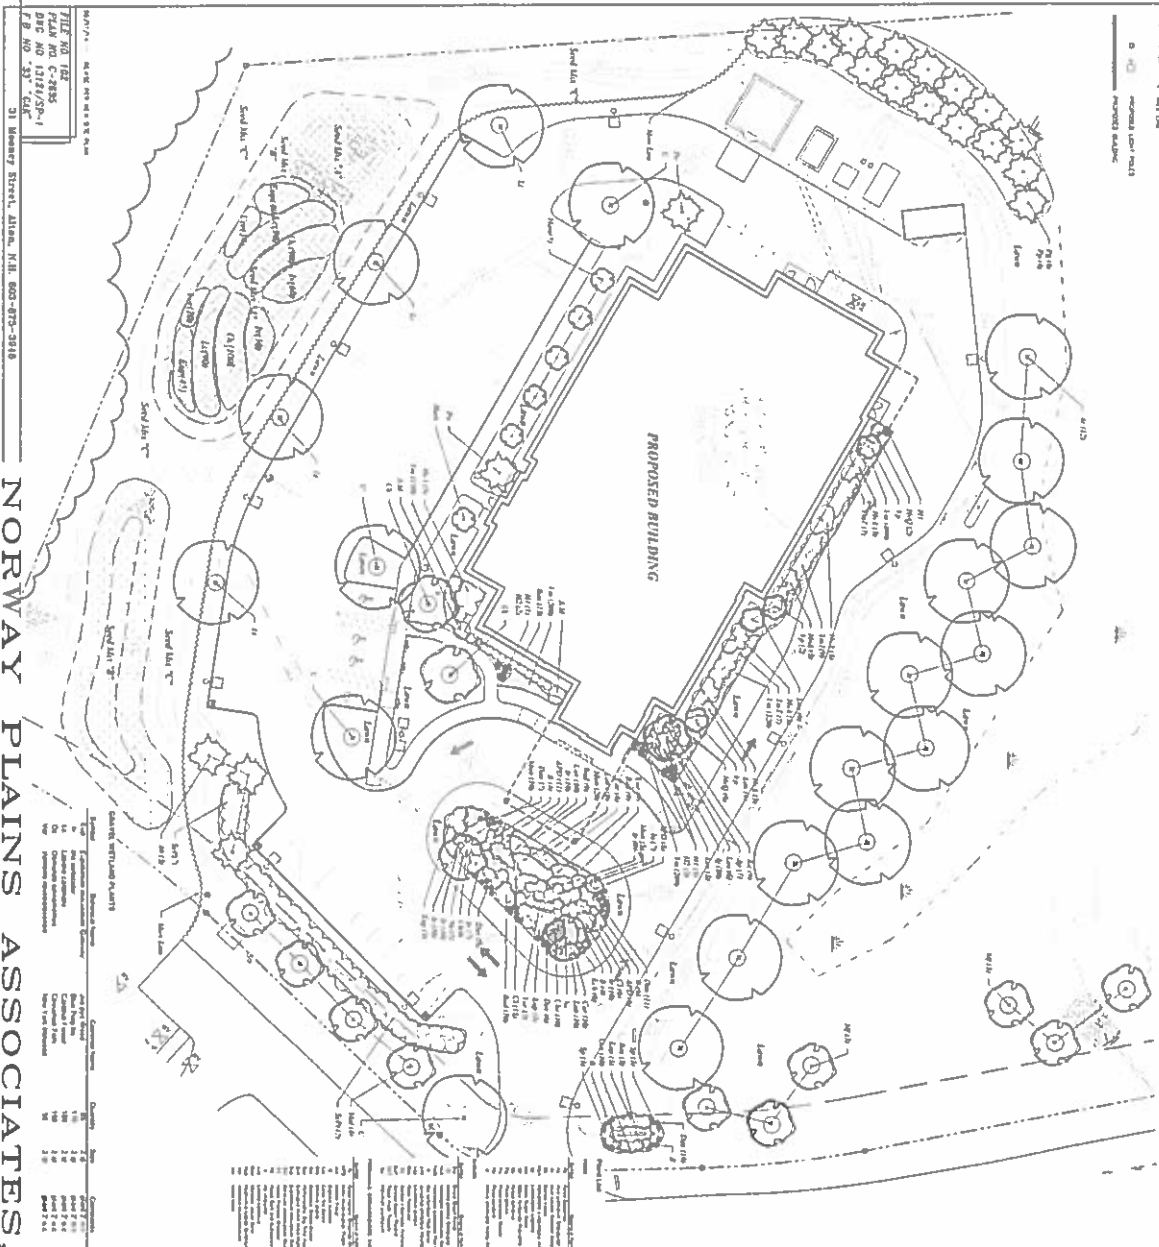
[illegible]

INC.

2 Centennial Blvd., Rochester, N.H. 0305-335-3918

L-7

sup 243 - COT 18
PLEASE DEVELOPMENT AUTHORITY
33 INTERNATIONAL DRIFT
PORTSMOUTH, NH 03801

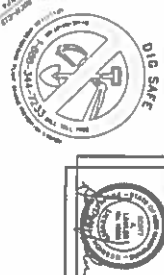[illegible]





