


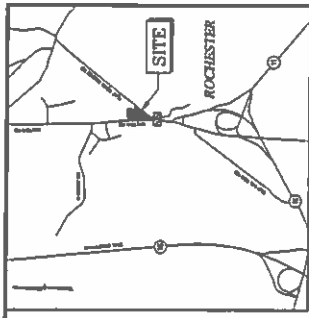

NOTES:

- 1) ZONE: RESIDENTIAL COMMERCIAL
MINIMUM LOT AREA: 3000 S.F.
MINIMUM LOT FRONTAGE: 100 FT.
SETBACKS:
Front: 20 FT.
Side: 10 FT.
Rear: 10 FT.
- 2) REFER TO THE CITY OF ROCHESTER ZONING ORDINANCE FOR VERIFICATION, ADDITIONAL RESTRICTIONS AND PERMITTED USES.

PLAN REFERENCES:

- 1) MAP 210 LOT 26, 27, 28, 1000.
- 2) SEPTIC SYSTEM DESIGN, REPLACEMENT SYSTEM, ROCHESTER, 27-07, 28-07, 29-07, 100-07.

CERTIFICATION:

I, CERTIFY THAT THIS SURVEY AND PLAN WAS PREPARED BY ME OR UNDER MY DIRECT SUPERVISION AND THAT THE PLAN IS TRUE AND CORRECT TO THE BEST OF MY KNOWLEDGE AND BELIEF. I HAVE NOT BEEN AWARE OF ANY VIOLATION OF ANY CITY, STATE OR FEDERAL LAW OR ANY OTHER LAW OR REGULATION THAT MAY APPLY TO THIS SURVEY AND PLAN. 



NO.	DESCRIPTION	BY	DATE

LOT LINE ADJUSTMENT & CONSOLIDATION PLAN

79 MILTON ROAD & 2 FLAT ROCK BRIDGE ROAD
ROCHESTER, NH 03073
CUMBERLAND FARMS GROUP
100 CROSSING BULEVARD
FARMINGTON, MASSACHUSETTS 01702




44. White Road, Suite One Farmington, NH 03073 Tel: (603) 864-1778
--

FINAL APPROVAL BY ROCHESTER PLANNING BOARD
DATE: 04/13/2015
CERTIFIED BY: [Signature]

OWNERS OF RECORD:



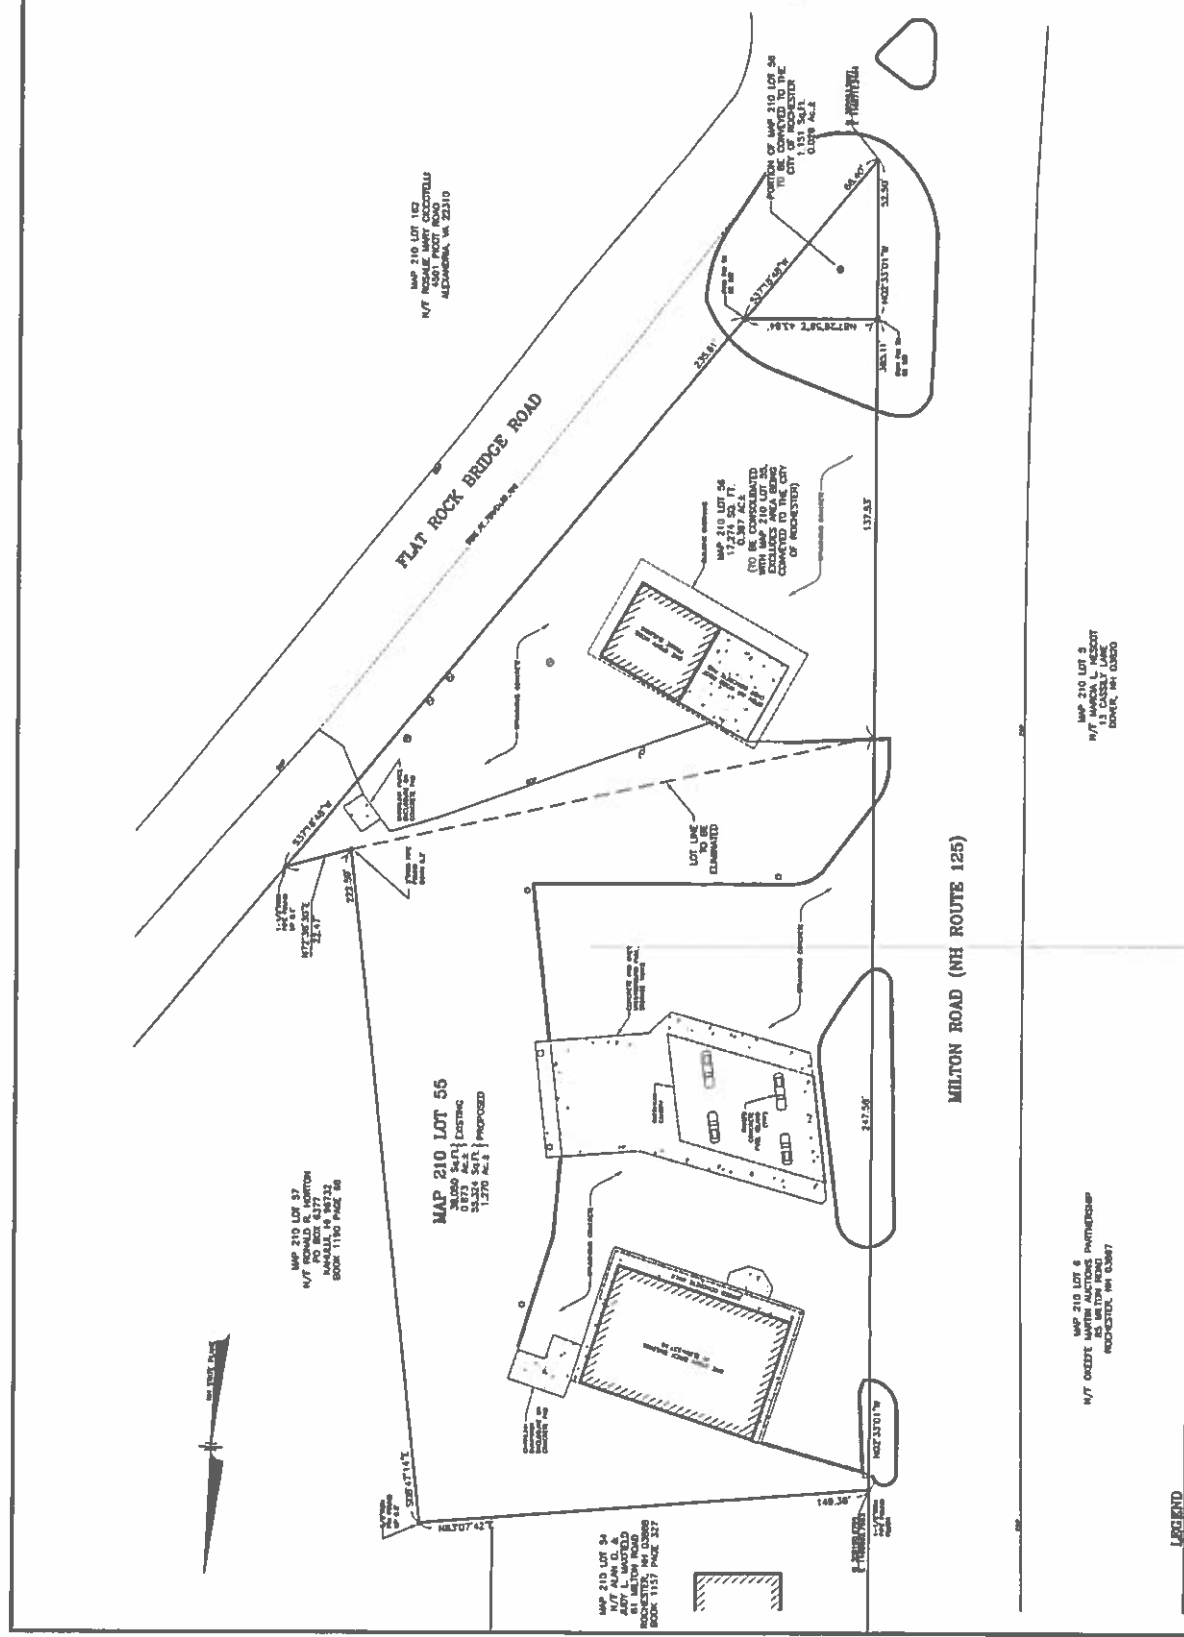

20D# 109-42