


NOTE: SEE MAP 264 FOR 265-2

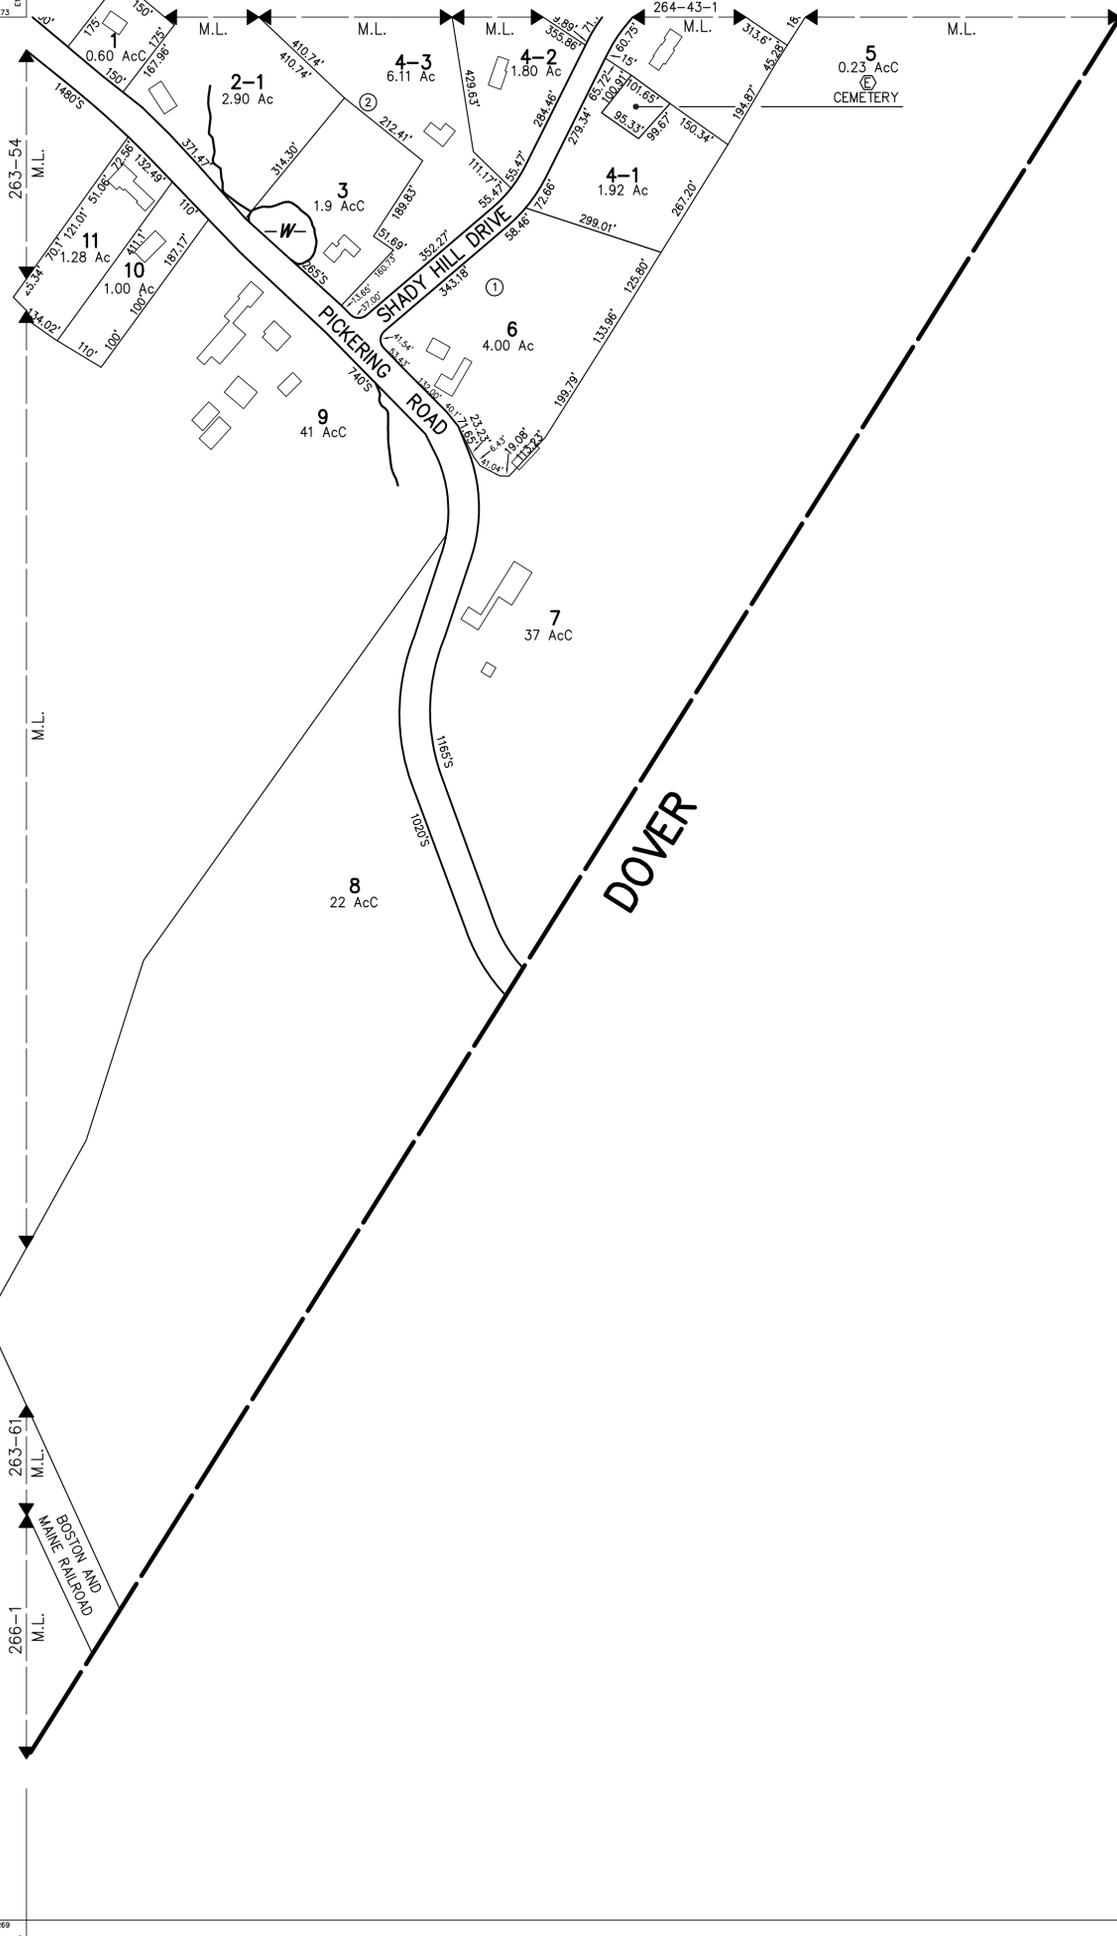

THIS MAP IS FOR ASSESSMENT PURPOSES. IT IS NOT VALID FOR LEGAL DESCRIPTION OR CONVEYANCE.

THE HORIZONTAL DATUM IS THE NEW HAMPSHIRE STATE PLANE COORDINATE SYSTEM.

PHOTOGRAPHY DATE: APRIL 28, 1990

COMPLETION DATE: JUNE 30, 1992

PRODUCED IN 1992 BY

CAI Technologies
Precision Mapping. Geospatial Solutions.

11 PLEASANT STREET, LITTLETON, NH 03561
800.322.4540 - WWW.CAI-TECH.COM

AREA SURVEYED Ac
AREA CALCULATED Ac
RECORD DIMENSION 100'
SCALED DIMENSION 100'S
MATCH LINE M.L. <->
WATER

LEGEND

EXEMPT PROPERTY
SUBDIVISION LOT NO.
BUILDING
RIGHT OF WAY
COMMON OWNERSHIP
WETLANDS

SCALE 1" = 200'

FEET 0 100 200 400 600

METERS 0 50 100 150

REVISED TO : APRIL 1, 2016

PROPERTY MAPS

ROCHESTER

NEW HAMPSHIRE

INDEX DIAGRAM

263	264
266	268

MAP NO.

265